


MARKING AIDS RWY 06L/24R AND 06R/24L AND EXIT TWY

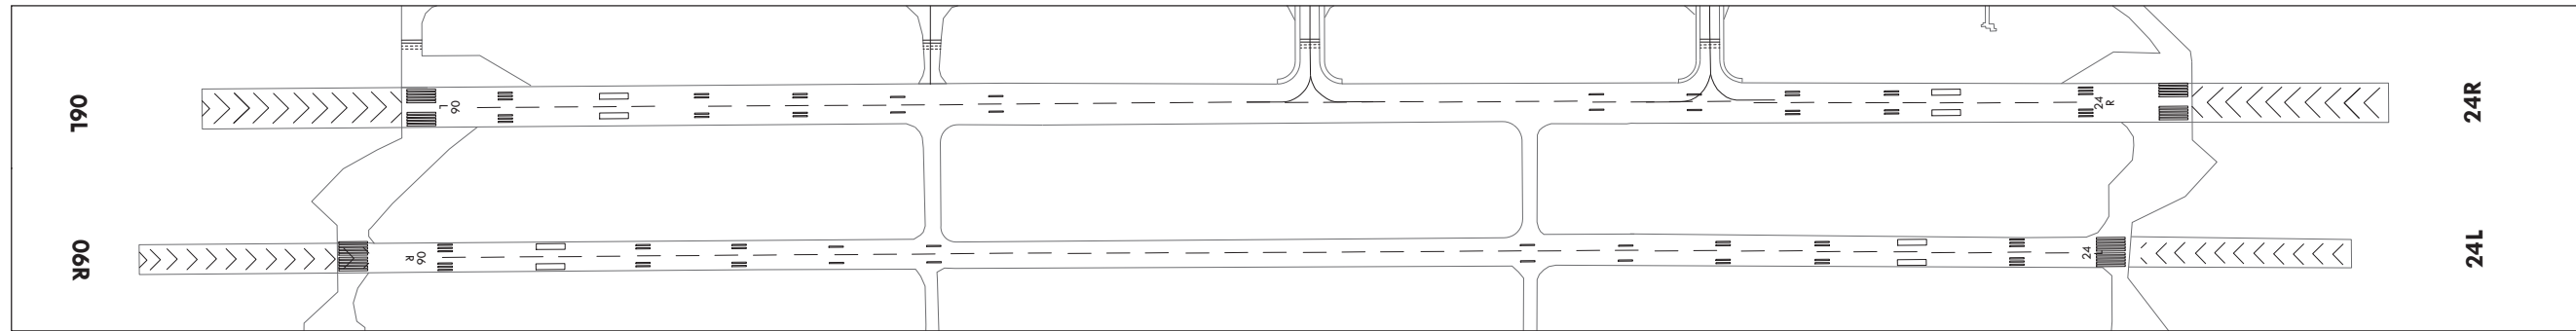

LIGHTING AIDS RWY 06L/24R AND 06R/24L AND EXIT TWY

