


37°33'25"N
126°47'51"E


ELEV **18** m

TWR	118.05	118.1	240.9
GND	121.9	121.95	
APN	129.525	130.875	131.175

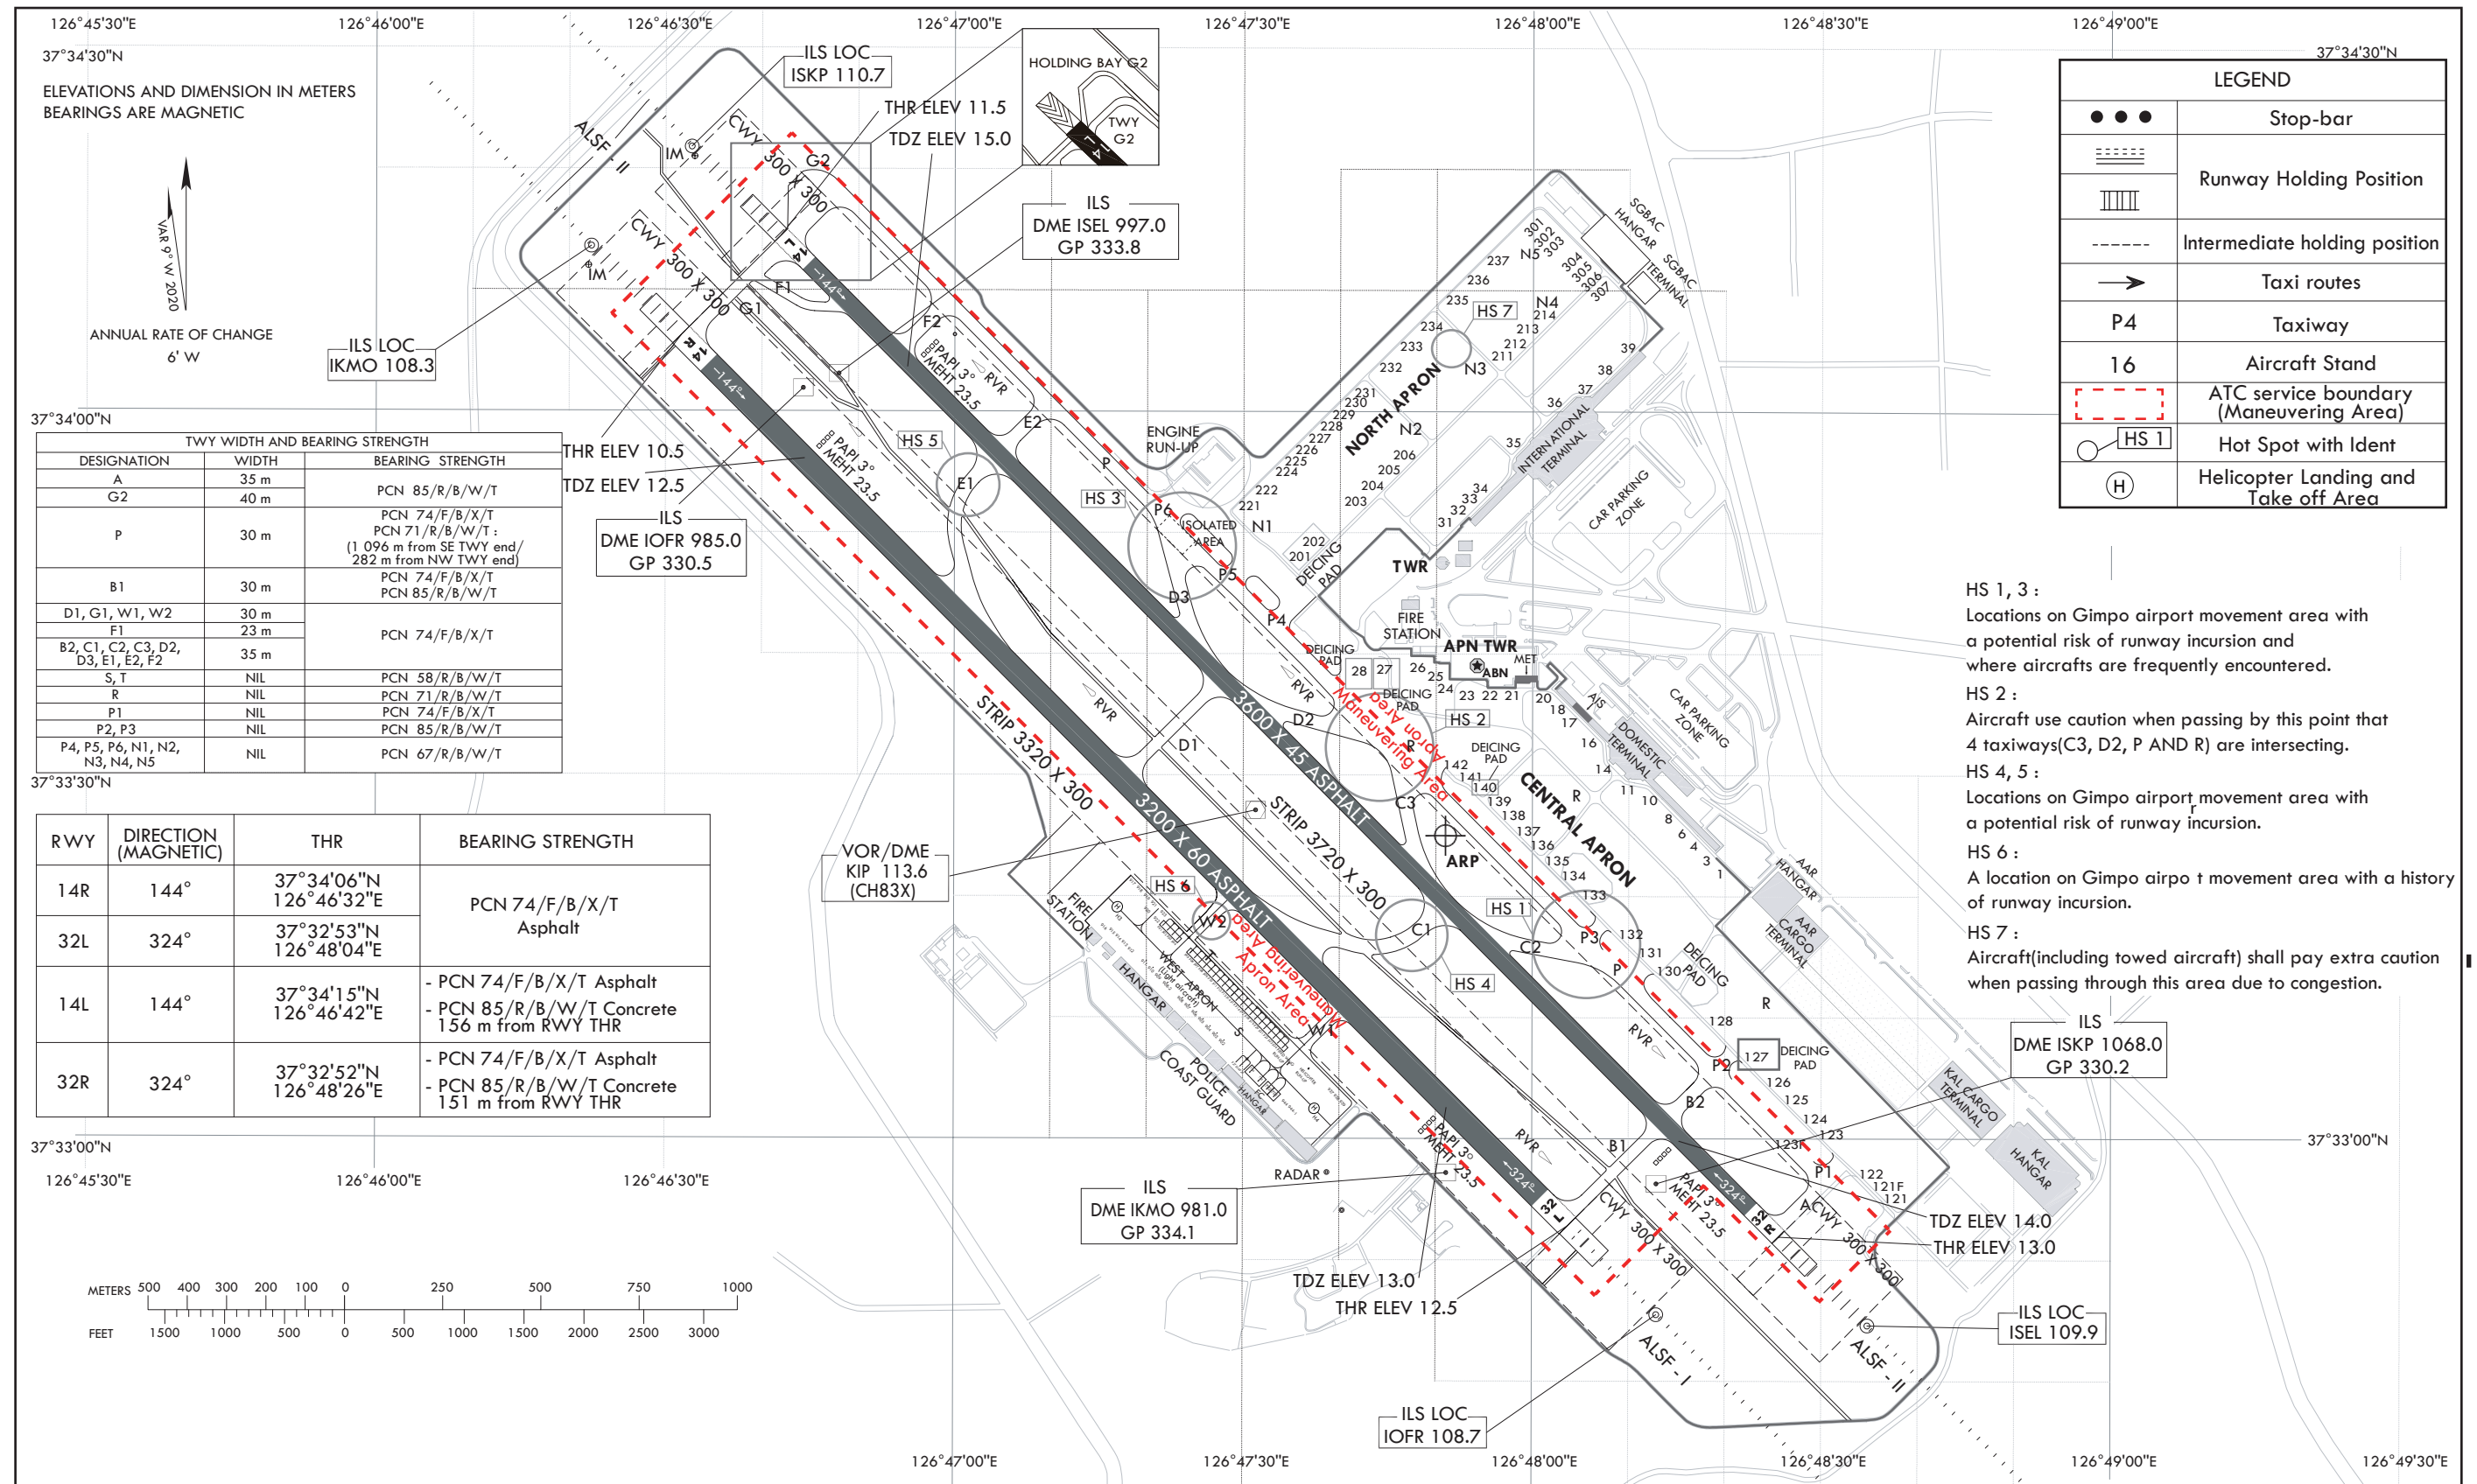

Change : Information of lead in • lead out line extension for TWY W2-S.

LIGHTING AIDS RWY 14R/32L AND 14L/32R AND EXIT TWY

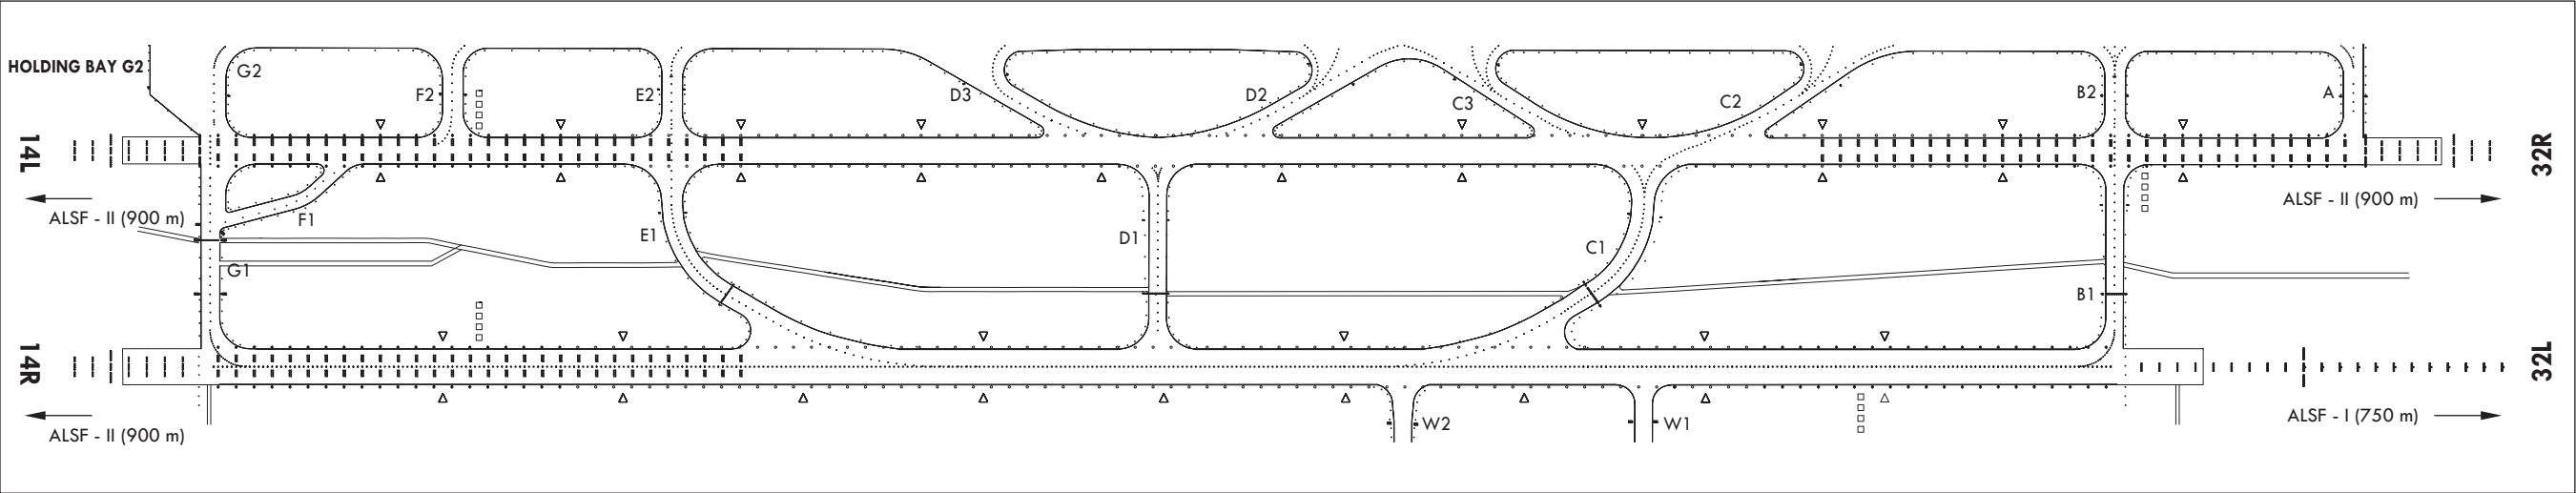

MARKING AIDS RWY 14R/32L AND 14L/32R AND EXIT TWY

