
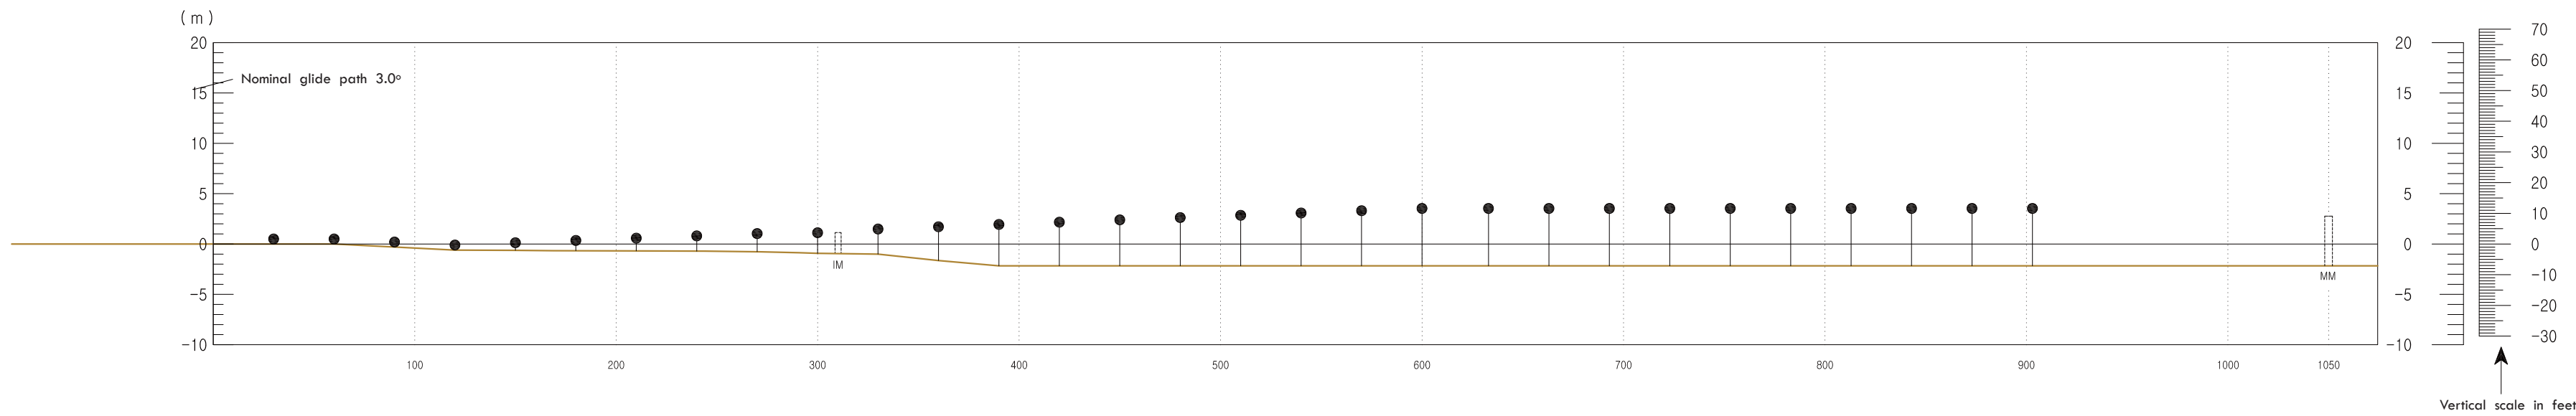


PRECISION APPROACH TERRAIN
CHART - ICAO

SEOUL/Incheon INTL
RWY 15R

DISTANCE AND HEIGHTS IN METERS

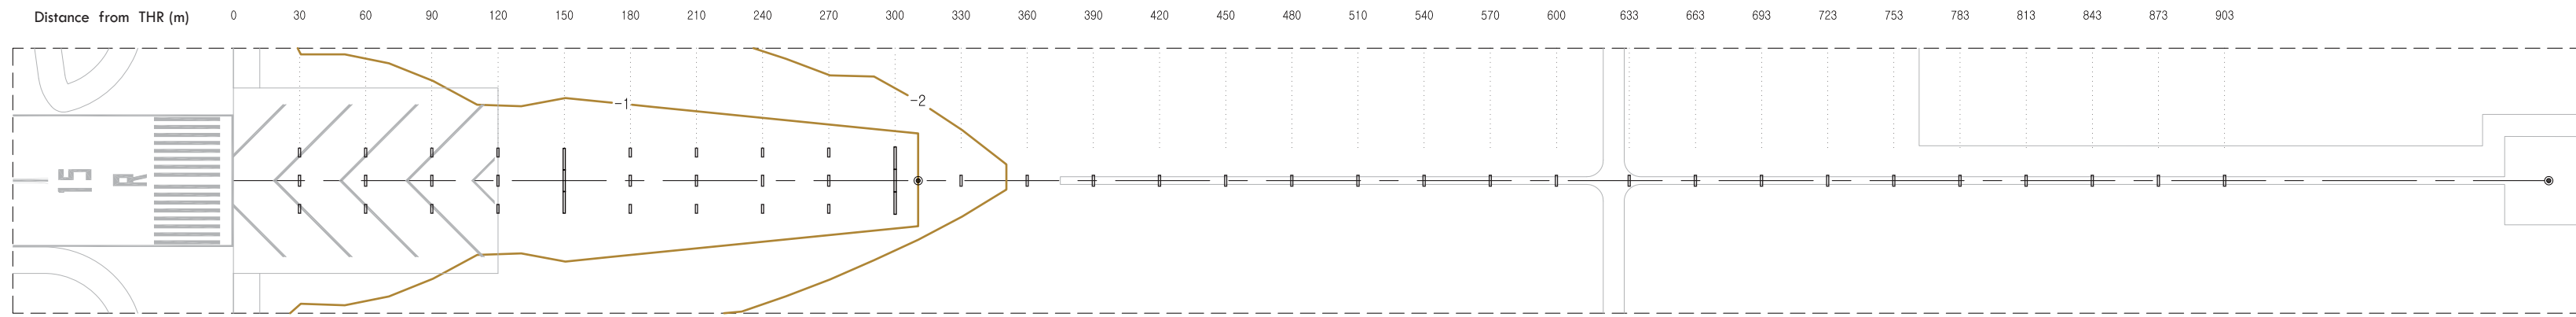

LEGEND	
	APPROACH LIGHT
	ANTENNA
	CONTOUR
	CENTRE LINE PROFILE
	DEVIATION AT LEAST ±3 m FROM CENTRE LINE PROFILE

HORIZONTAL SCALE 1 : 2 500



VERTICAL SCALE 1 : 500

CONTOURS AND HEIGHTS ARE RELATED TO ELEVATION OF RWY THR

PRECISION APPROACH TERRAIN
CHART - ICAO

SEOUL/Incheon INTL
RWY 33L

DISTANCE AND HEIGHTS IN METERS

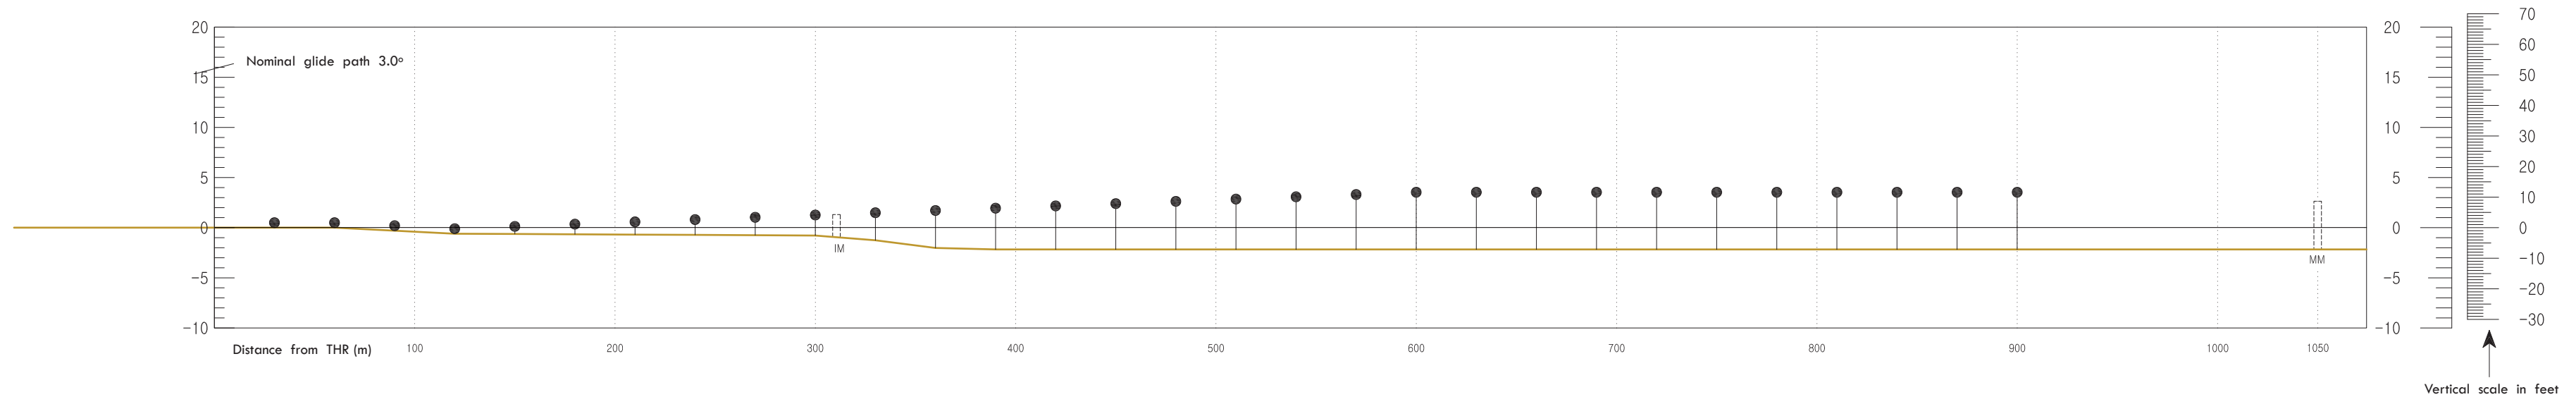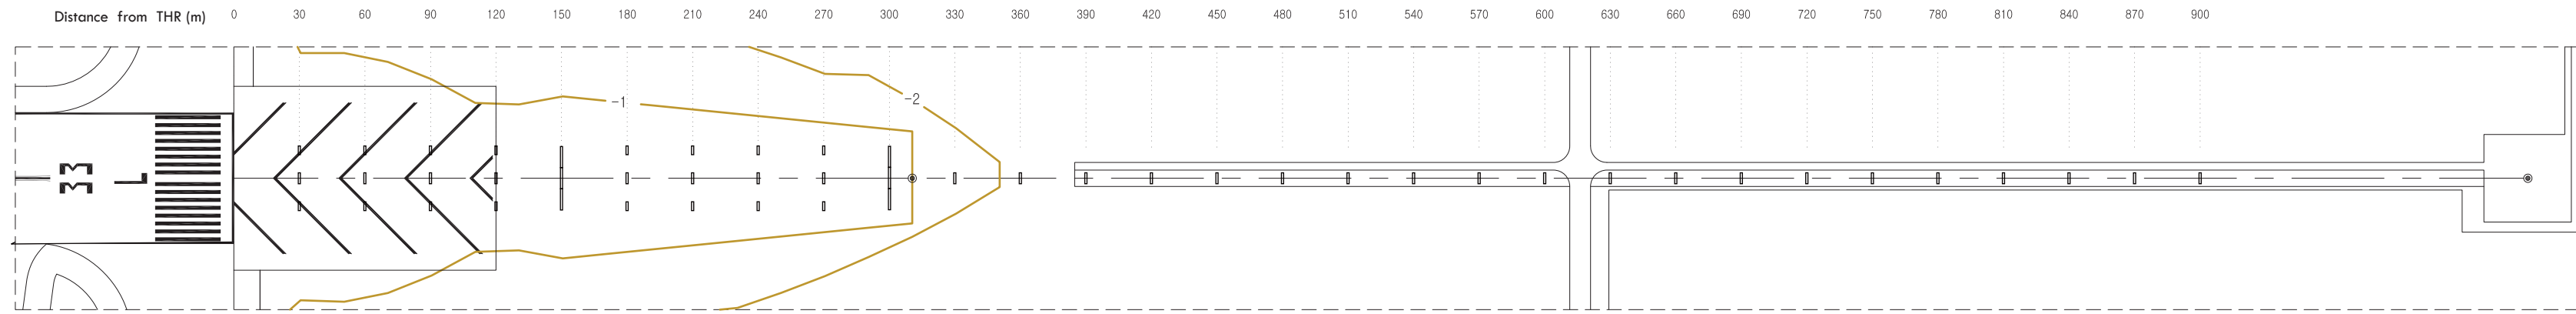

LEGEND	
	APPROACH LIGHT
	ANTENNA
	CONTOUR
	CENTRE LINE PROFILE
	DEVIATION AT LEAST ± 3 m FROM CENTRE LINE PROFILE

HORIZONTAL SCALE 1 : 2 500



VERTICAL SCALE 1 : 500

CONTOURS AND HEIGHTS ARE RELATED TO ELEVATION OF RWY THR

PRECISION APPROACH TERRAIN
CHART - ICAO

SEOUL/Incheon INTL
RWY 15L

DISTANCE AND HEIGHTS IN METERS

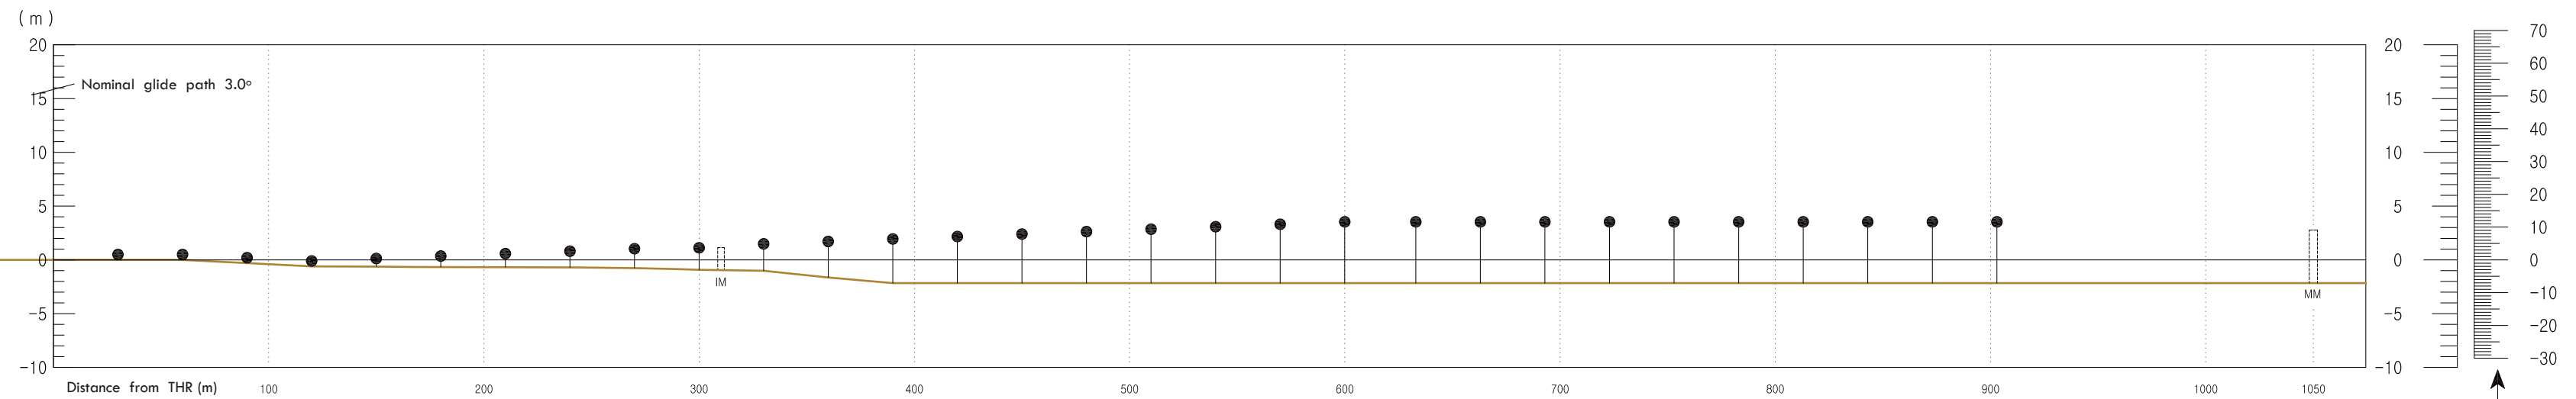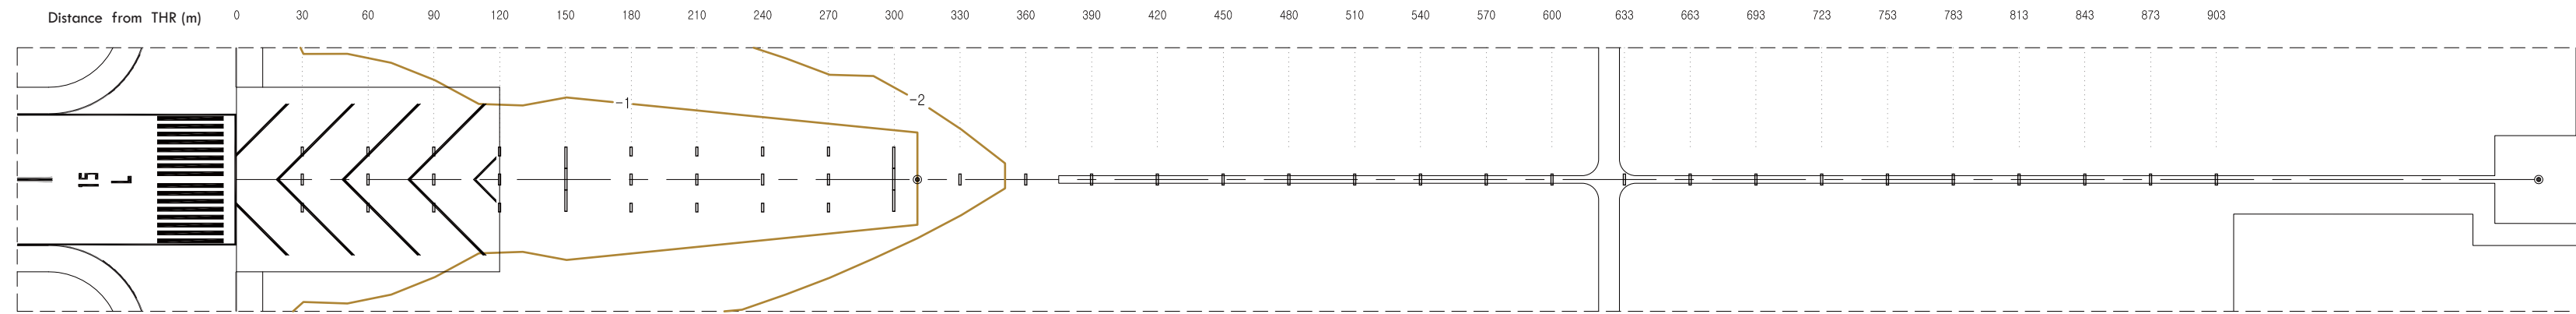

LEGEND	
	APPROACH LIGHT
	ANTENNA
	CONTOUR
	CENTRE LINE PROFILE
	DEVIATION AT LEAST ±3 m FROM CENTRE LINE PROFILE

HORIZONTAL SCALE 1 : 2 500



VERTICAL SCALE 1 : 500

CONTOURS AND HEIGHTS ARE RELATED TO ELEVATION OF RWY THR

PRECISION APPROACH TERRAIN
CHART - ICAO

SEOUL/Incheon INTL
RWY 33R

DISTANCE AND HEIGHTS IN METERS

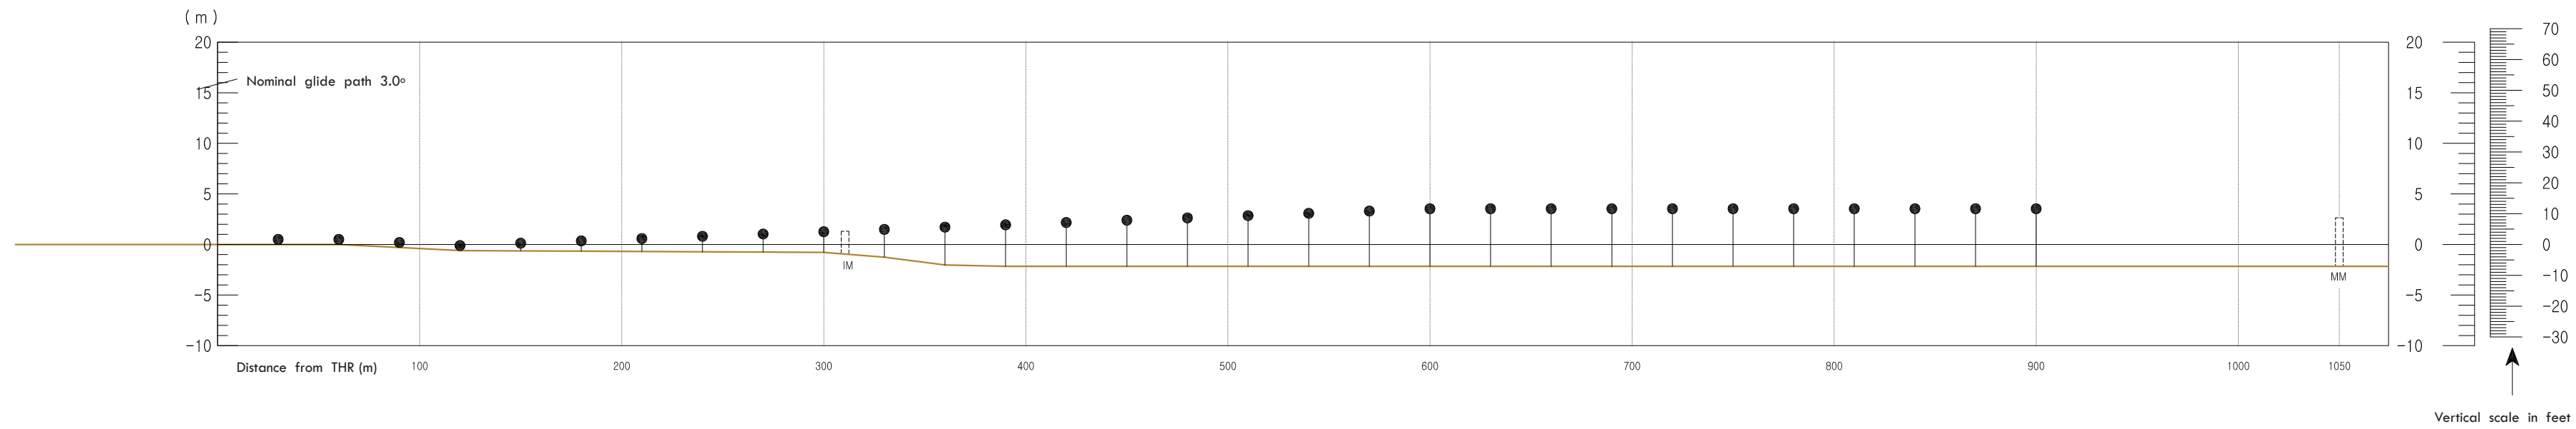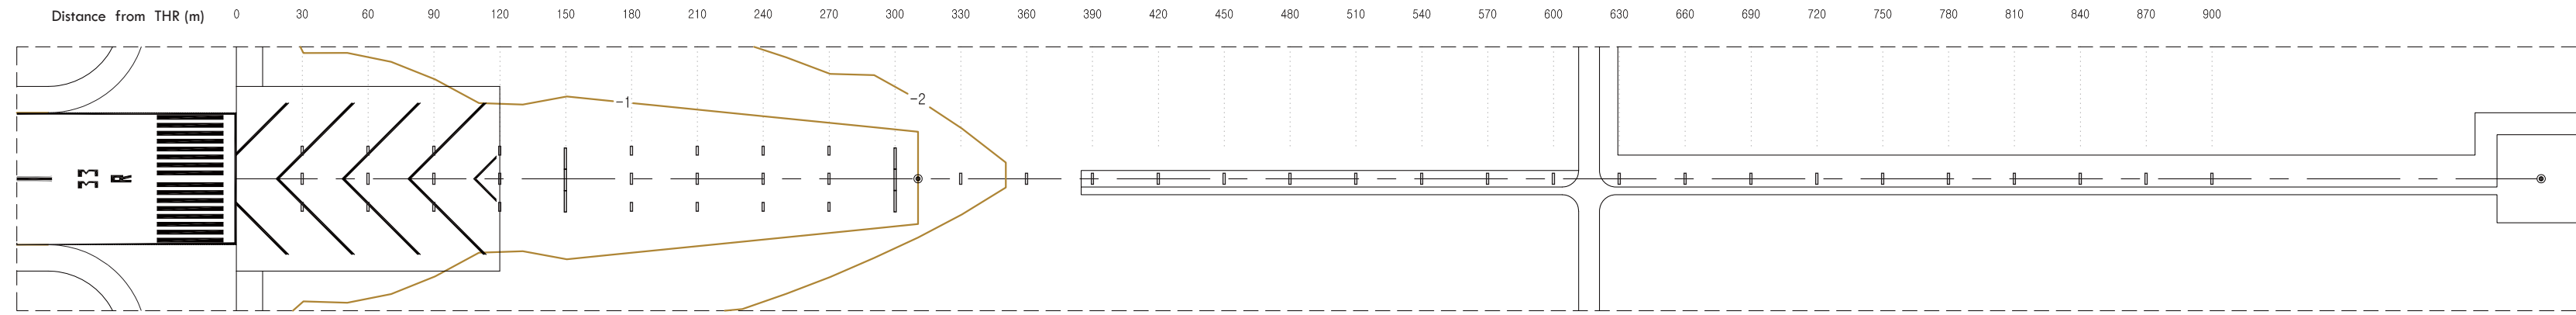

LEGEND	
	APPROACH LIGHT
	ANTENNA
	CONTOUR
	CENTRE LINE PROFILE
	DEVIATION AT LEAST ±3 m FROM CENTRE LINE PROFILE

HORIZONTAL SCALE 1 : 2 500



VERTICAL SCALE 1 : 500

CONTOURS AND HEIGHTS ARE RELATED TO ELEVATION OF RWY THR

PRECISION APPROACH TERRAIN
CHART - ICAO

SEOUL/Incheon Intl
RWY 16

DISTANCE AND HEIGHTS IN METERS

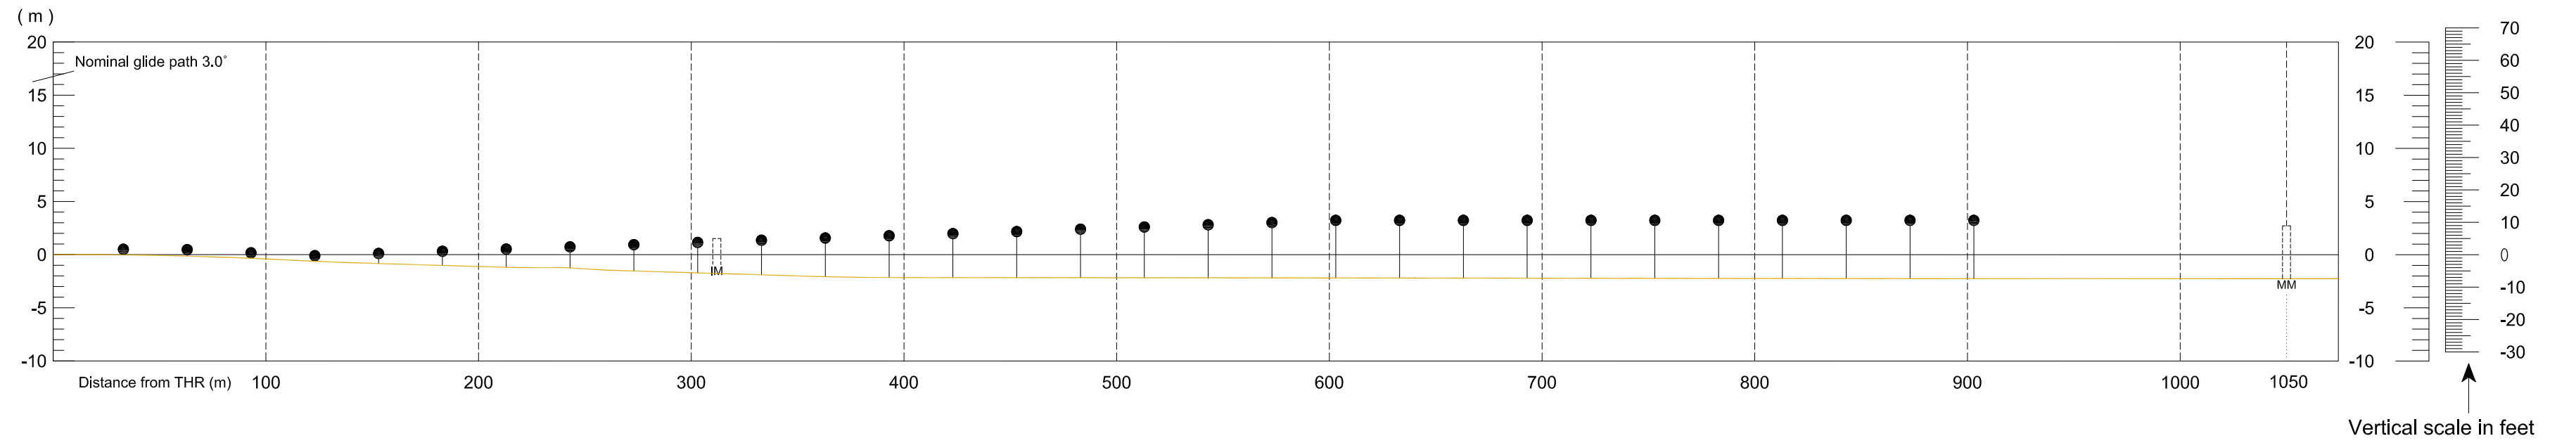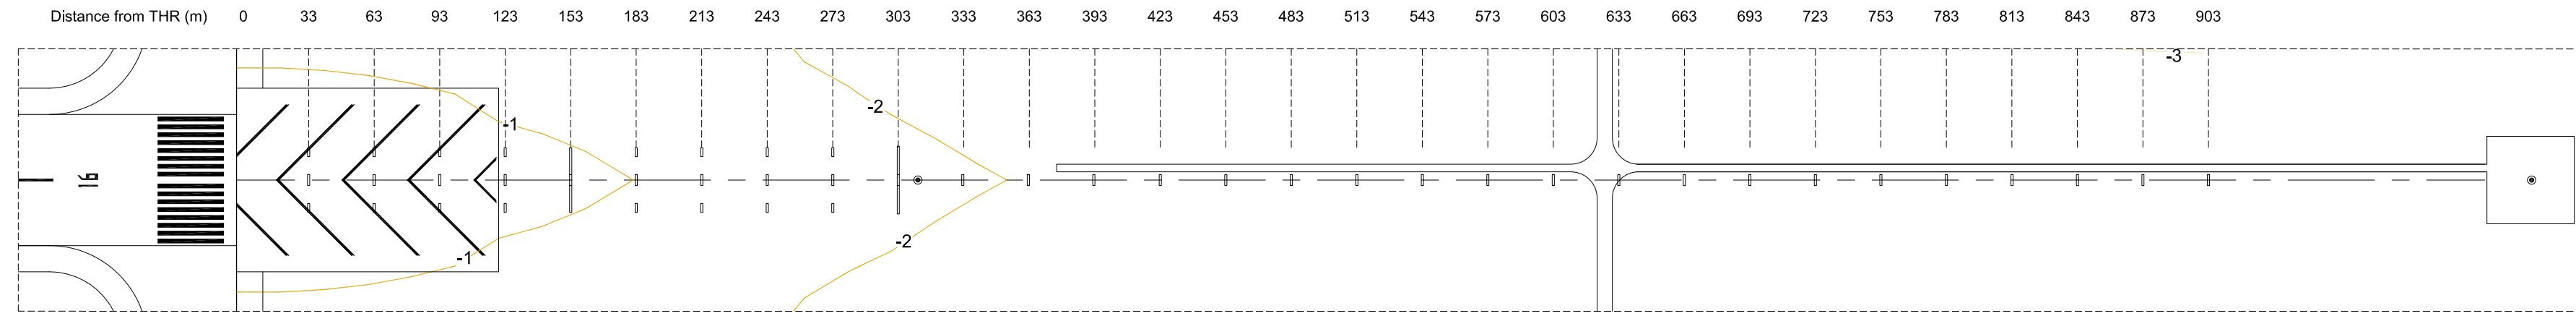

LEGEND	
	APPROACH LIGHT
	ANTENNA
	CONTOUR
	CENTRE LINE PROFILE
	DEVIATION AT LEAST ± 3 m FROM CENTRE LINE PROFILE

HORIZONTAL SCALE 1 : 2 500



VERTICAL SCALE 1 : 500

CONTOURS AND HEIGHTS ARE RELATED TO ELEVATION OF RWY THR

PRECISION APPROACH TERRAIN
CHART - ICAO

SEOUL/Incheon Intl
RWY 34

DISTANCE AND HEIGHTS IN METERS

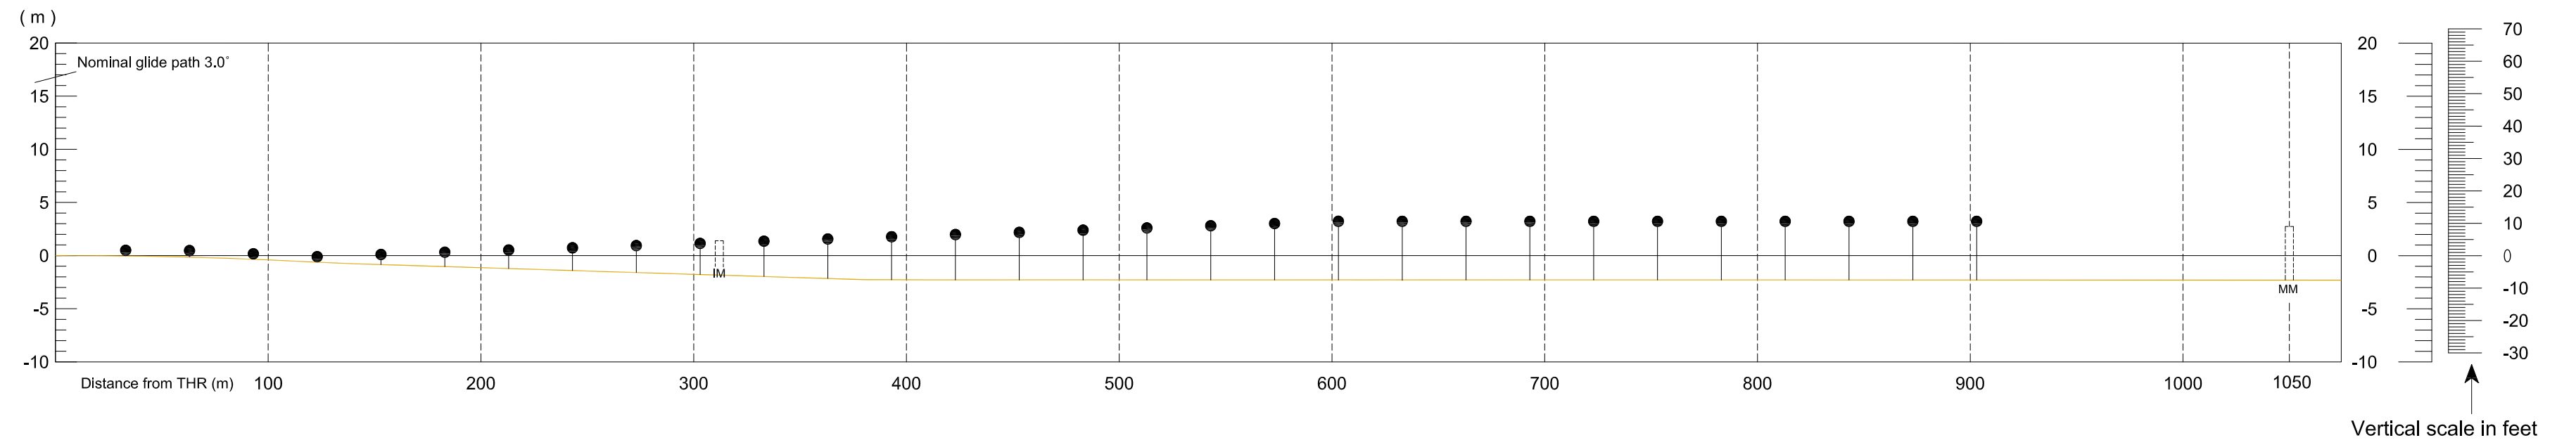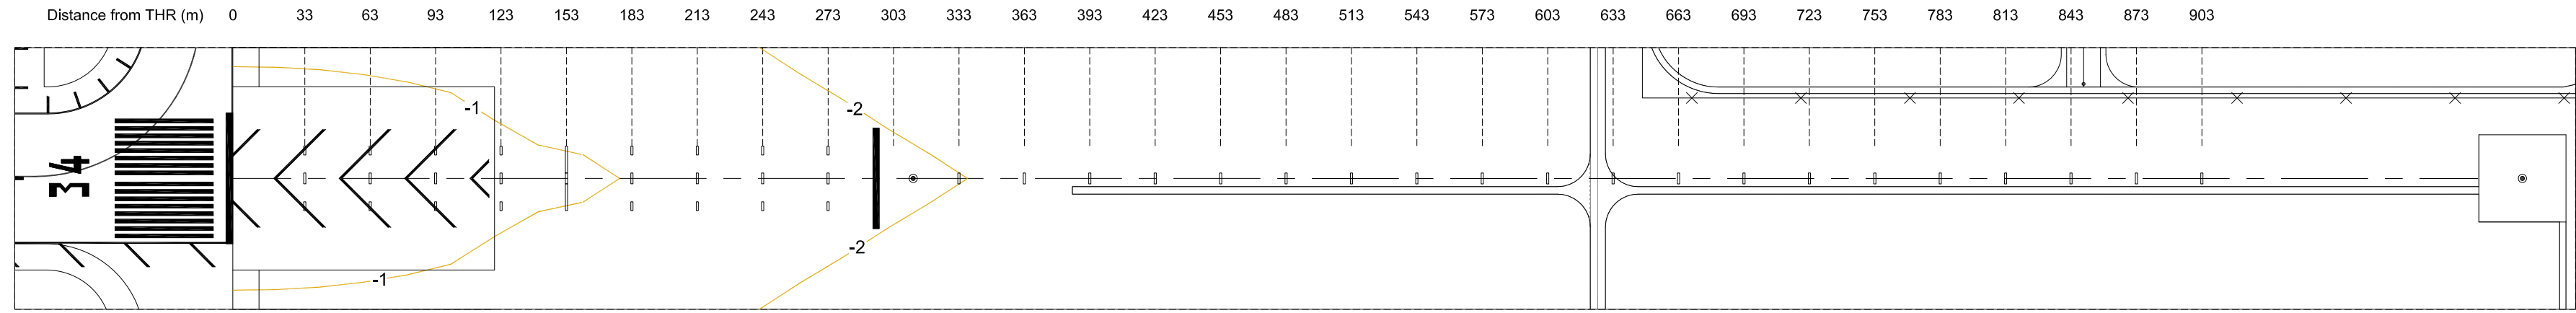

LEGEND	
	APPROACH LIGHT
	ANTENNA
	CONTOUR
	CENTRE LINE PROFILE
	DEVIATION AT LEAST ± 3 m FROM CENTRE LINE PROFILE

HORIZONTAL SCALE 1 : 2 500

VERTICAL SCALE 1 : 500

CONTOURS AND HEIGHTS ARE RELATED TO ELEVATION OF RWY THR