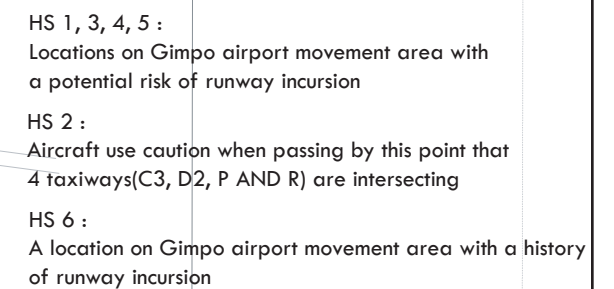



SEOUL / Gimpo INTL

AIP AMDT 12/17

LIGHTING AND MARKING CHART

SEOUL / Gimpo INTL

LIGHTING AIDS RWY 14R/32L AND 14L/32R AND EXIT TWY

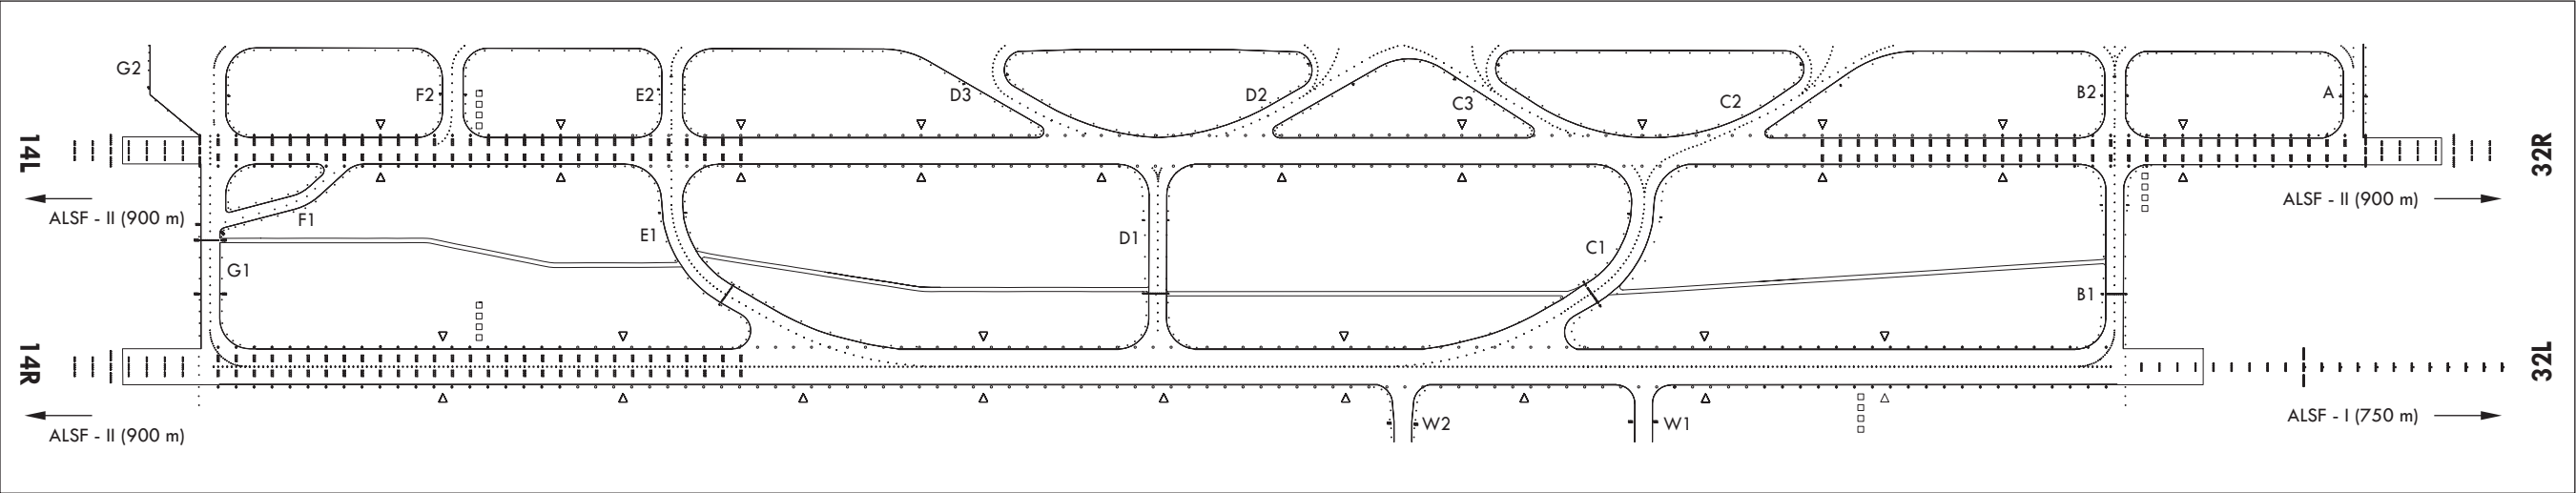

MARKING AIDS RWY 14R/32L AND 14L/32R AND EXIT TWY

