


AIRCRAFT PARKING/  
DOCKING CHART - ICAO

APRON ELEV  
73.4 m

TWR 118.85  
GND 123.15

YANGYANG/Yangyang INTL

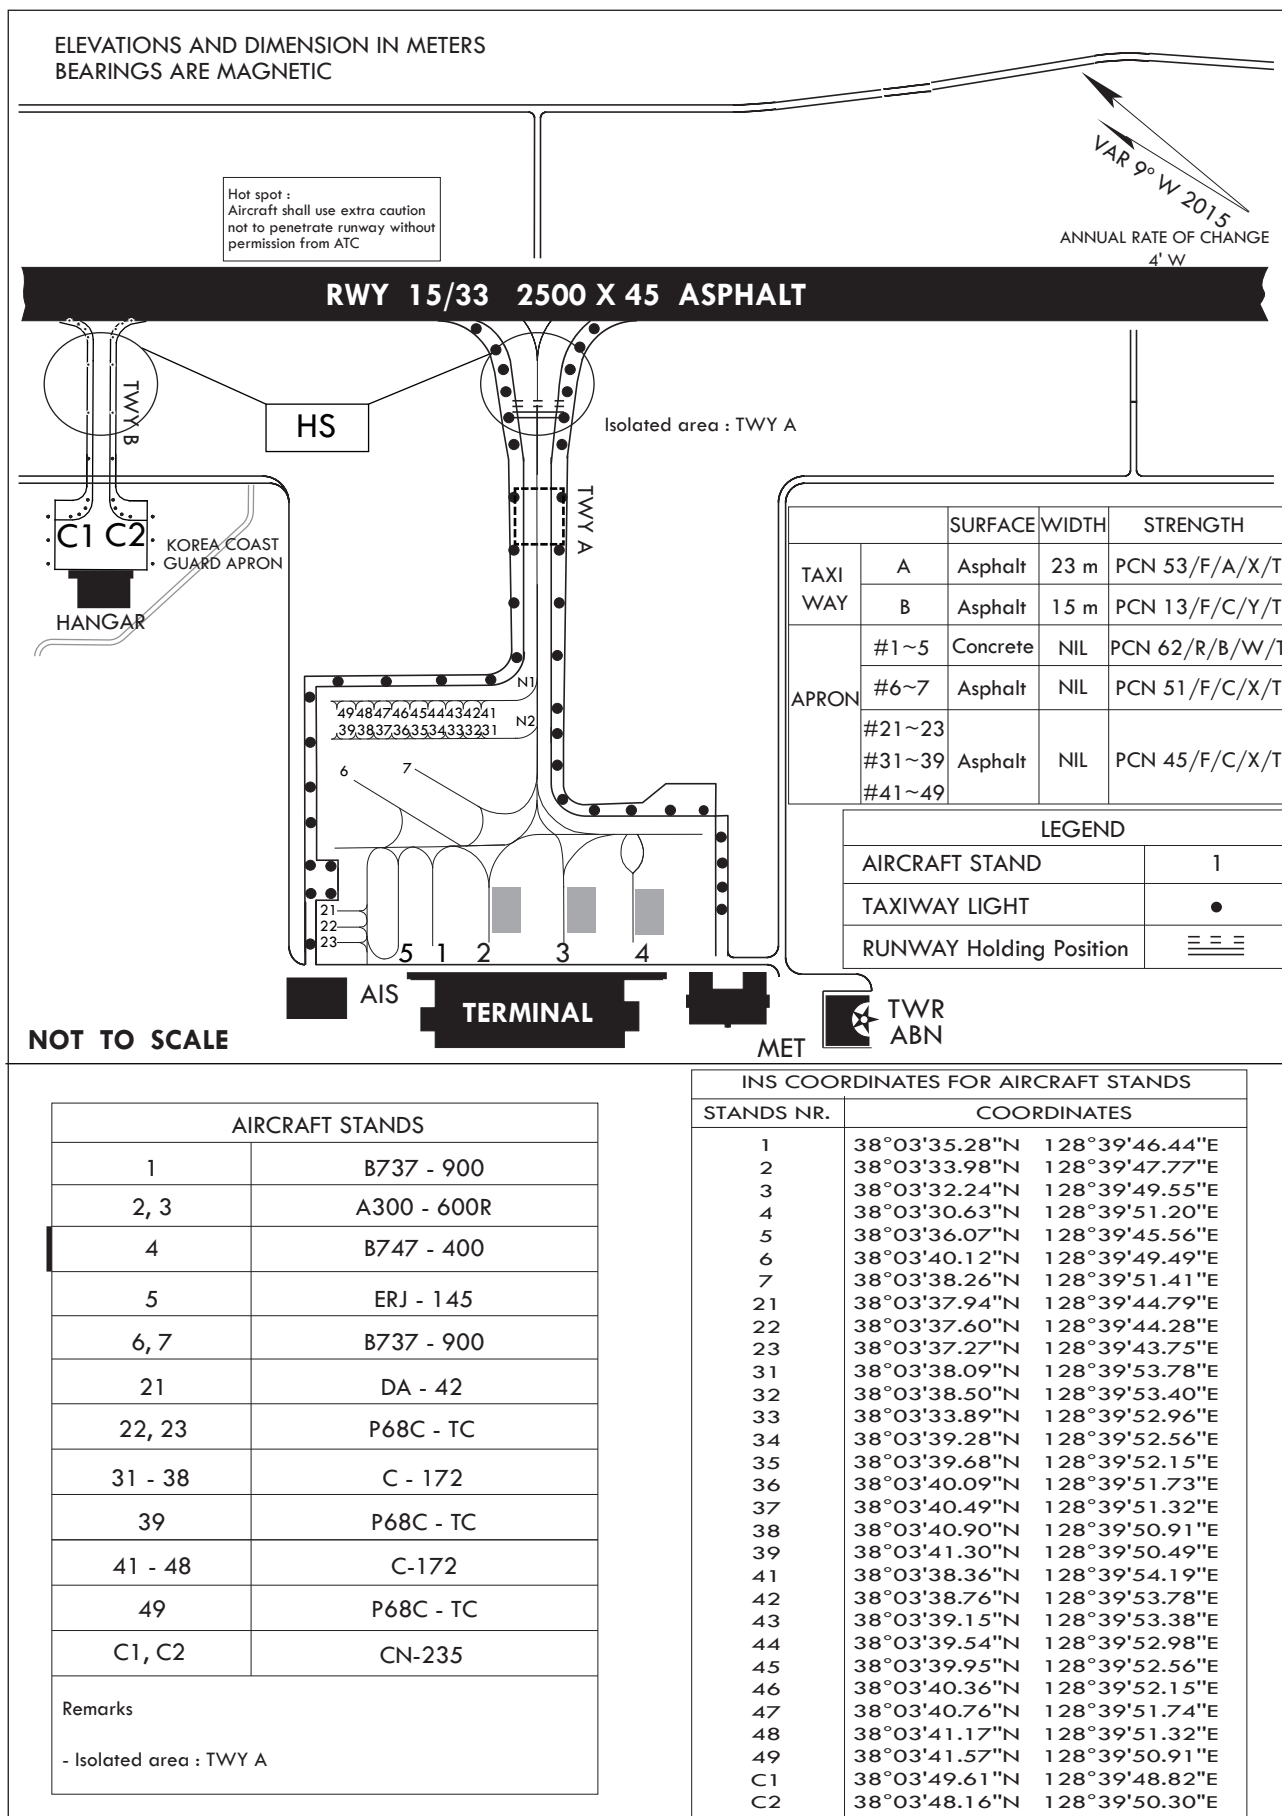

Change : Information of ACFT stand NR. 4 and taxiway and apron surface.