
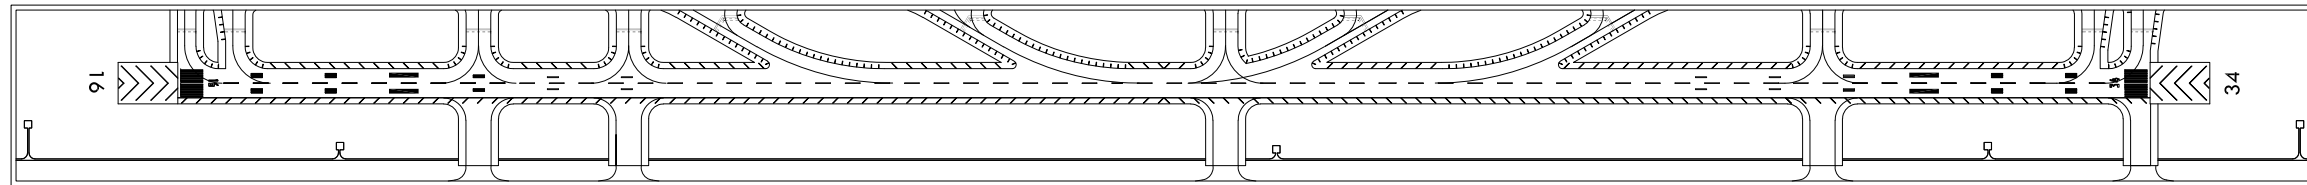


LIGHTING AND
MARKING
CHART

SEOUL / Incheon Intl

MARKING AIDS RWY 15R/33L, 15L/33R, 16/34 AND EXIT TWY

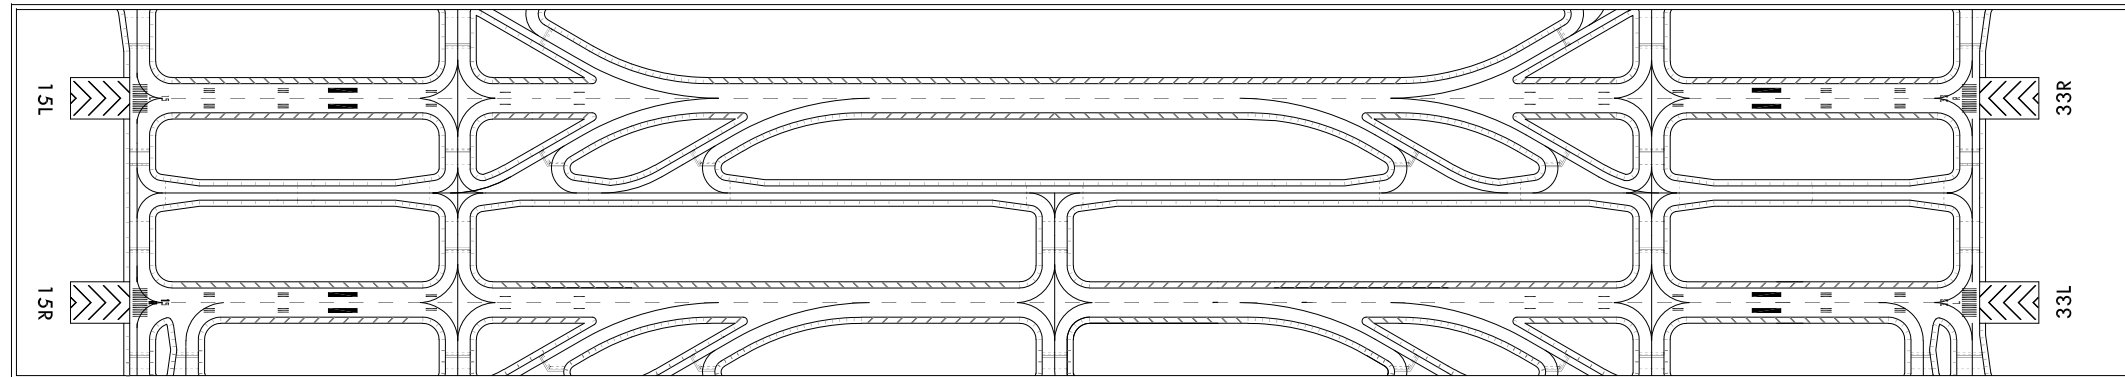

LIGHTING AIDS RWY 15R/33L, 15L/33R, 16/34 AND EXIT TWY

