


AERODROME
CHART - ICAO 35°10'50"N
128°56'17"E **ELEV 13 ft**

TWR	118.1	118.450	233.3	236.6
GND	121.9	275.8		
APRON	121.65	317.45		

BUSAN / Gimhae INTL

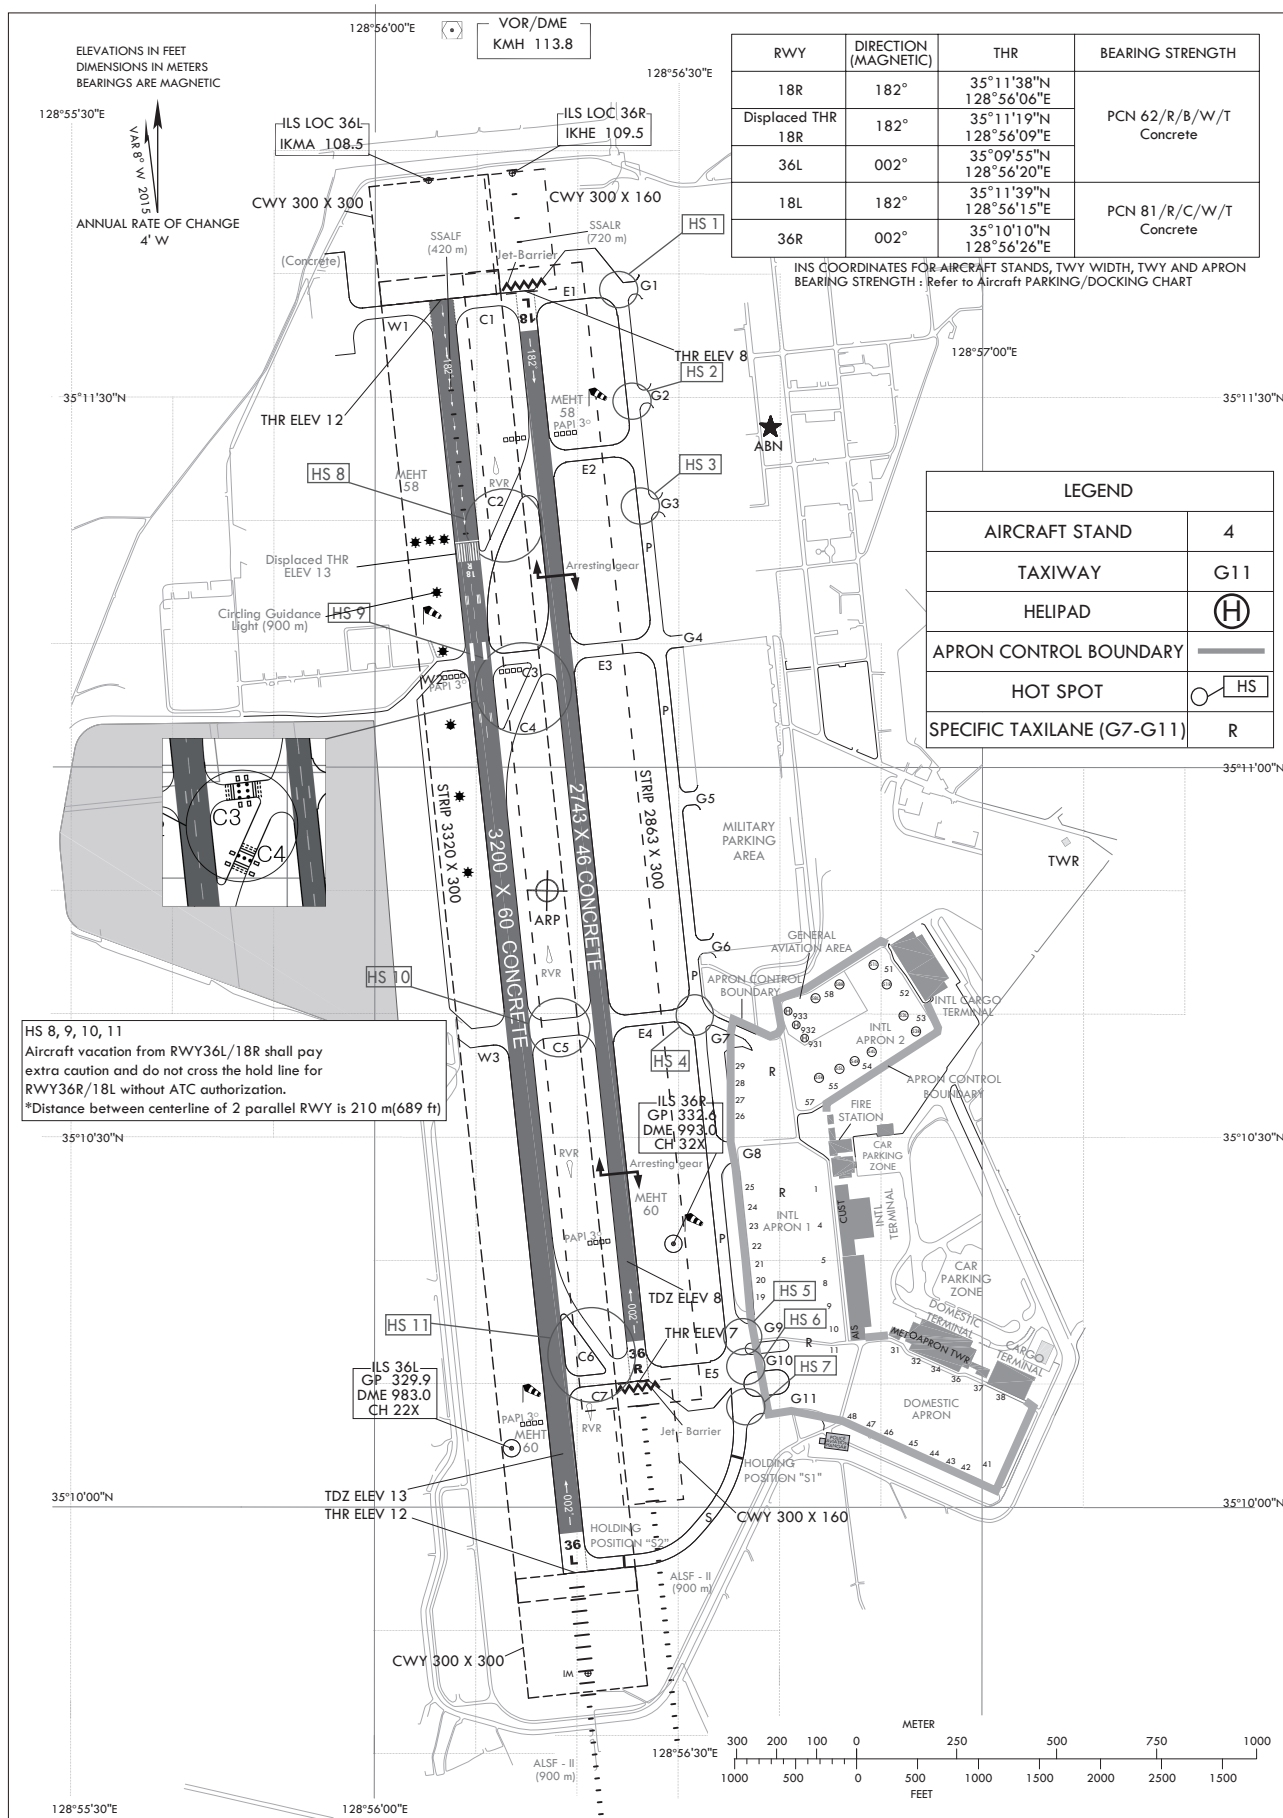


Change : Establishment of taxilane name(R).

LIGHTING AND
MARKING CHART

BUSAN / Gimhae INTL

MARKING AIDS RWY 18L/36R AND 18R/36L AND EXIT TWY

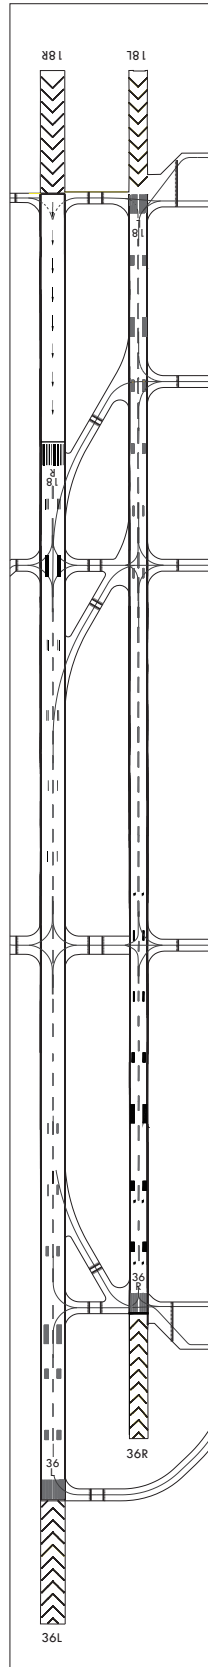

LIGHTING AIDS RWY 18L/36R AND 18R/36L AND EXIT TWY

