


AIRCRAFT PARKING/
DOCKING CHART - ICAO

APRON ELEV
27 m

TWR 118.2
GND 121.65

JEJU/Jeju INTL

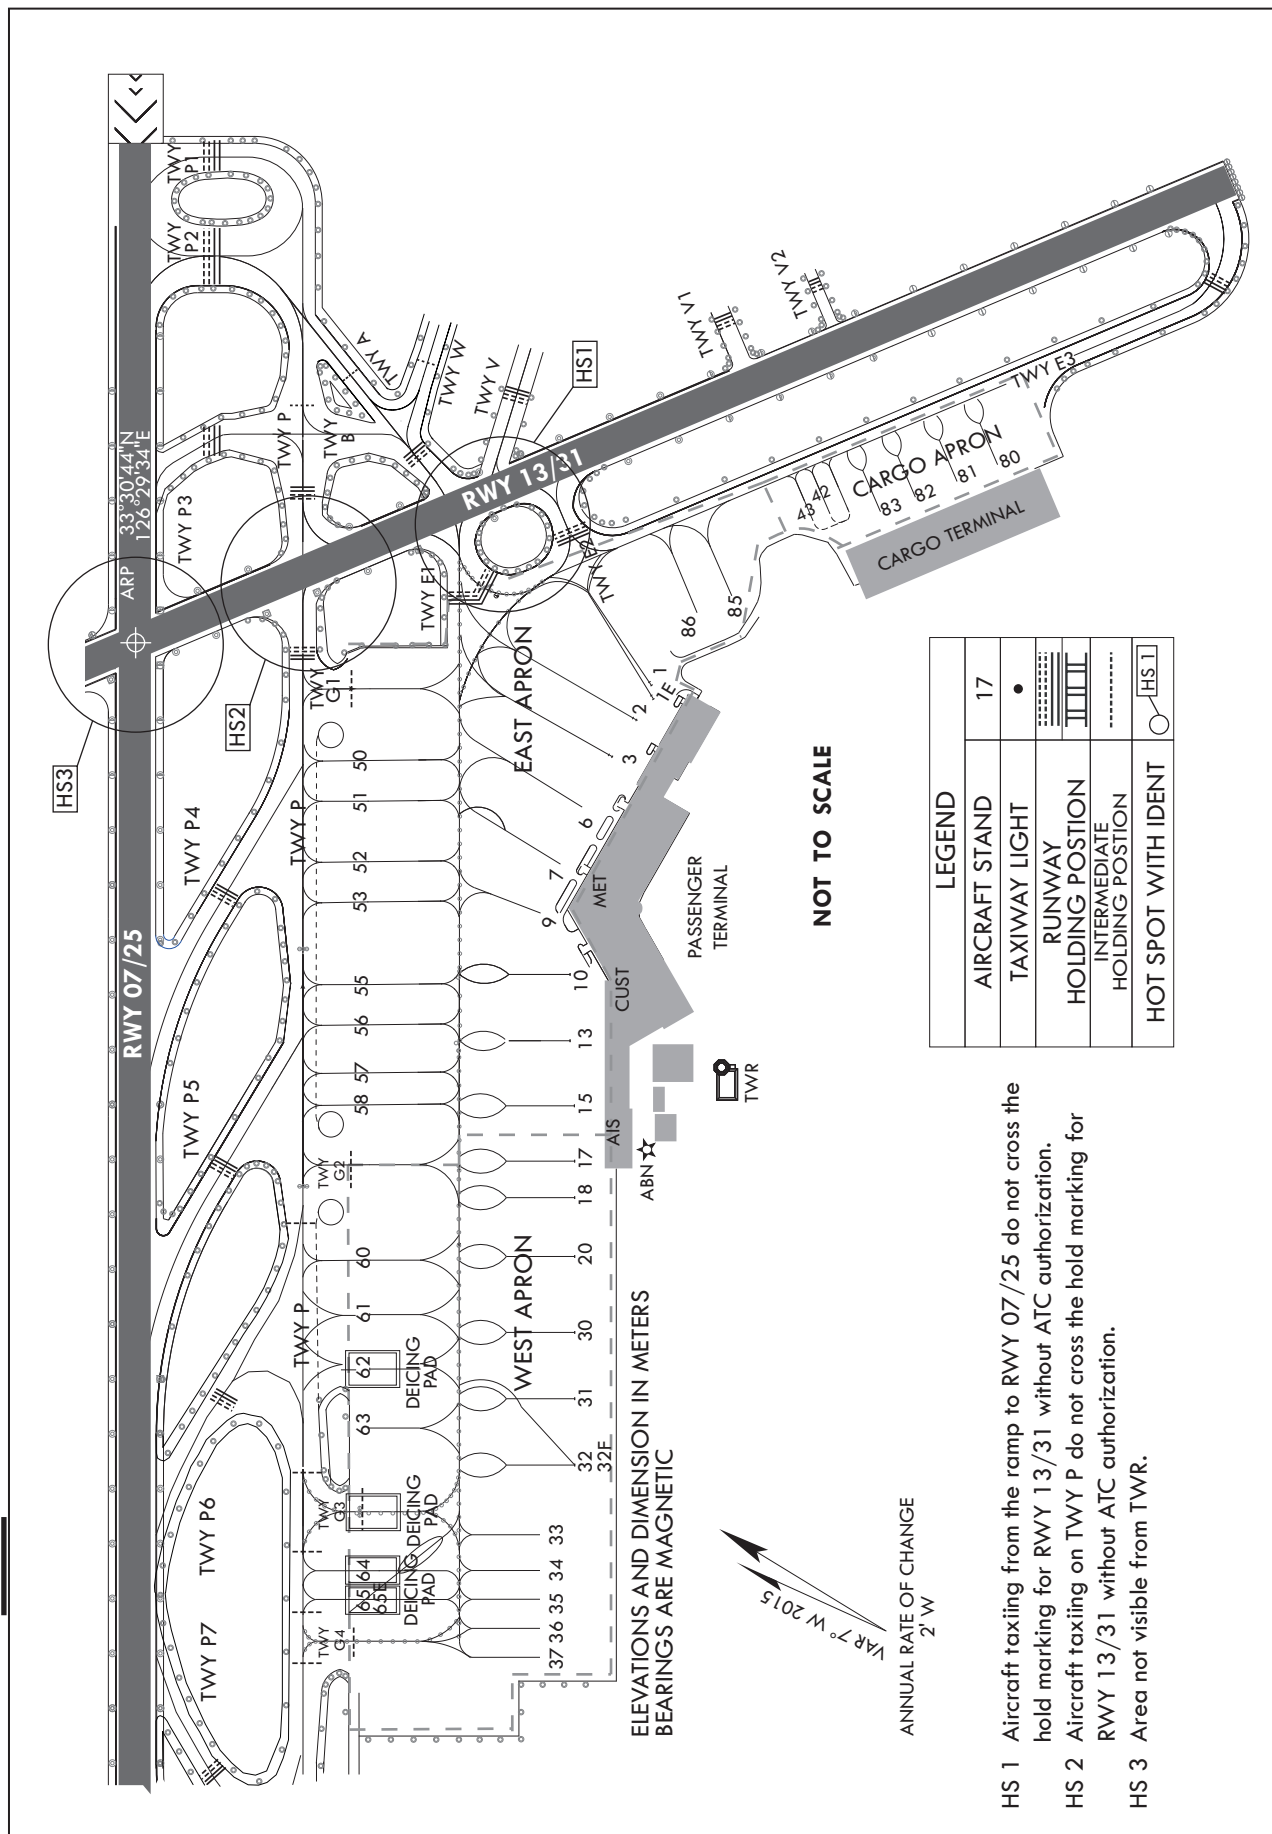

Change : Establishment of TWY W, Withdrawal of ACFT stand NR. 41 and Information of coordinates of ACFT stand NR. 82, 83.

TAXIWAY, APRON WIDTH AND BEARING STRENGTH				AIRCRAFT STANDS	
TAXIWAY	WIDTH	BEARING STRENGTH	STAND NR	AIRCRAFT TYPES	
P	30 m	PCN 71 /F/B/X/T	1E, 6, 30, 31, 32	B747-400, B777-300, A330-300	
P1, P5, P8, P9, P12, P13	30 m	PCN 71 /F/B/X/T			
P2	57 m	PCN 71 /F/B/X/T			
P3	23 m	PCN 86 /F/B/X/T	32F	A380-800, B747-800	
P4	30 m	PCN 72 /F/B/X/T			
P6, P7, P10	23 m	PCN 58 /F/B/X/T			
P11	23 m	PCN 86 /F/B/X/T	65E	B777-200, A330-300	
G1	51 m	PCN 86 /F/B/X/T			
G2	63 m	PCN 72 /F/B/X/T			
G3	42 m	PCN 64 /F/A/X/T	2, 3, 17, 18, 33, 34, 35, 36, 37, 50, 51, 52, 53, 55, 56 57, 58, 64, 65, 80, 81, 82, 83, 85, 86	B737-900, A321-200	
G4	50 m	PCN 95 /F/B/X/T			
A	23 m	PCN 64 /F/A/X/T			
B	23 m	PCN 86 /F/B/X/T	42, 43	LIGHT	
E	45 m	PCN 64 /F/A/X/T			
E1, E2	30 m	PCN 64 /F/A/X/T			
E3	23 m	PCN 43 /F/C/X/T	* REMARKS : Isolated and run-up area is RWY 13 THR * SPOT 42, 43 not available for aircraft with a wingspan of more than 16,98 m * De-icing pad : Front of "G3" Taxiway and Spot NR 62, 64, 65		
V	30 m	PCN 82 /F/C/Y/T			
V1	20 m	PCN 7.8 /F/C/Y/T			
V2	8 m	PCN 91.2 /F/C/W/T			
W	23 m	PCN 69 /R/B/W/T			
* EAST APRON BEARING STRENGTH : PCN 64 /F/A/X/T					
* WEST APRON BEARING STRENGTH : PCN 85 /R/B/W/T					
* CARGO TERMINAL APRON BEARING STRENGTH : PCN 69 /R/B/W/T					

INS COORDINATES FOR AIRCRAFT STANDS						
NR	WGS-84	ELEV(AMSL)	NR	WGS-84	ELEV(AMSL)	ELEV(AMSL)
1	33°30'28.35"N 126°29'43.35"E	27 m	32	33°30'15.72"N 126°29'13.62"E	24 m	33°30'29.22"N 126°29'23.25"E
1E	33°30'28.13"N 126°29'43.15"E	27 m	32F	33°30'15.72"N 126°29'13.62"E	24 m	33°30'28.52"N 126°29'21.89"E
2	33°30'28.74"N 126°29'41.52"E	27 m	33	33°30'15.73"N 126°29'10.22"E	25 m	33°30'25.74"N 126°29'16.29"E
3	33°30'28.57"N 126°29'39.85"E	27 m	34	33°30'14.77"N 126°29'08.34"E	25 m	33°30'24.77"N 126°29'14.40"E
6	33°30'27.71"N 126°29'37.56"E	26 m	35	33°30'14.06"N 126°29'06.97"E	25 m	33°30'23.74"N 126°29'12.40"E
7	33°30'27.47"N 126°29'34.96"E	26 m	36	33°30'13.36"N 126°29'05.60"E	25 m	33°30'22.69"N 126°29'10.34"E
9	33°30'26.85"N 126°29'32.80"E	26 m	37	33°30'12.65"N 126°29'04.23"E	24 m	33°30'19.47"N 126°29'04.90"E
10	33°30'25.24"N 126°29'31.05"E	26 m	42	33°30'25.17"N 126°29'54.86"E	29 m	33°30'18.77"N 126°29'03.53"E
13	33°30'23.71"N 126°29'28.89"E	26 m	43	33°30'25.55"N 126°29'54.23"E	29 m	33°30'18.97"N 126°29'03.34"E
15	33°30'22.48"N 126°29'26.50"E	26 m	50	33°30'35.06"N 126°29'34.62"E	25 m	33°30'20.93"N 126°29'00.26"E
17	33°30'22.18"N 126°29'24.08"E	26 m	51	33°30'34.35"N 126°29'33.23"E	25 m	33°30'21.84"N 126°29'58.76"E
18	33°30'21.61"N 126°29'22.67"E	26 m	52	33°30'33.09"N 126°29'30.78"E	25 m	33°30'22.78"N 126°29'57.17"E
20	33°30'19.92"N 126°29'21.27"E	26 m	53	33°30'32.39"N 126°29'29.42"E	25 m	33°30'23.65"N 126°29'55.73"E
30	33°30'18.18"N 126°29'18.40"E	25 m	55	33°30'30.99"N 126°29'26.69"E	25 m	33°30'27.14"N 126°29'48.42"E
31	33°30'16.95"N 126°29'16.01"E	25 m	56	33°30'29.93"N 126°29'24.61"E	25 m	33°30'27.81"N 126°29'46.84"E

Change : Establishment of TWY W, Withdrawal of ACFT stand NR. 41 and Information of coordinates of ACFT stand NR. 82, 83.