


AIRCRAFT PARKING/
DOCKING CHART - ICAO

APRON ELEV
27 m

TWR	118.2
GND	121.65

JEJU/Jeju INTL

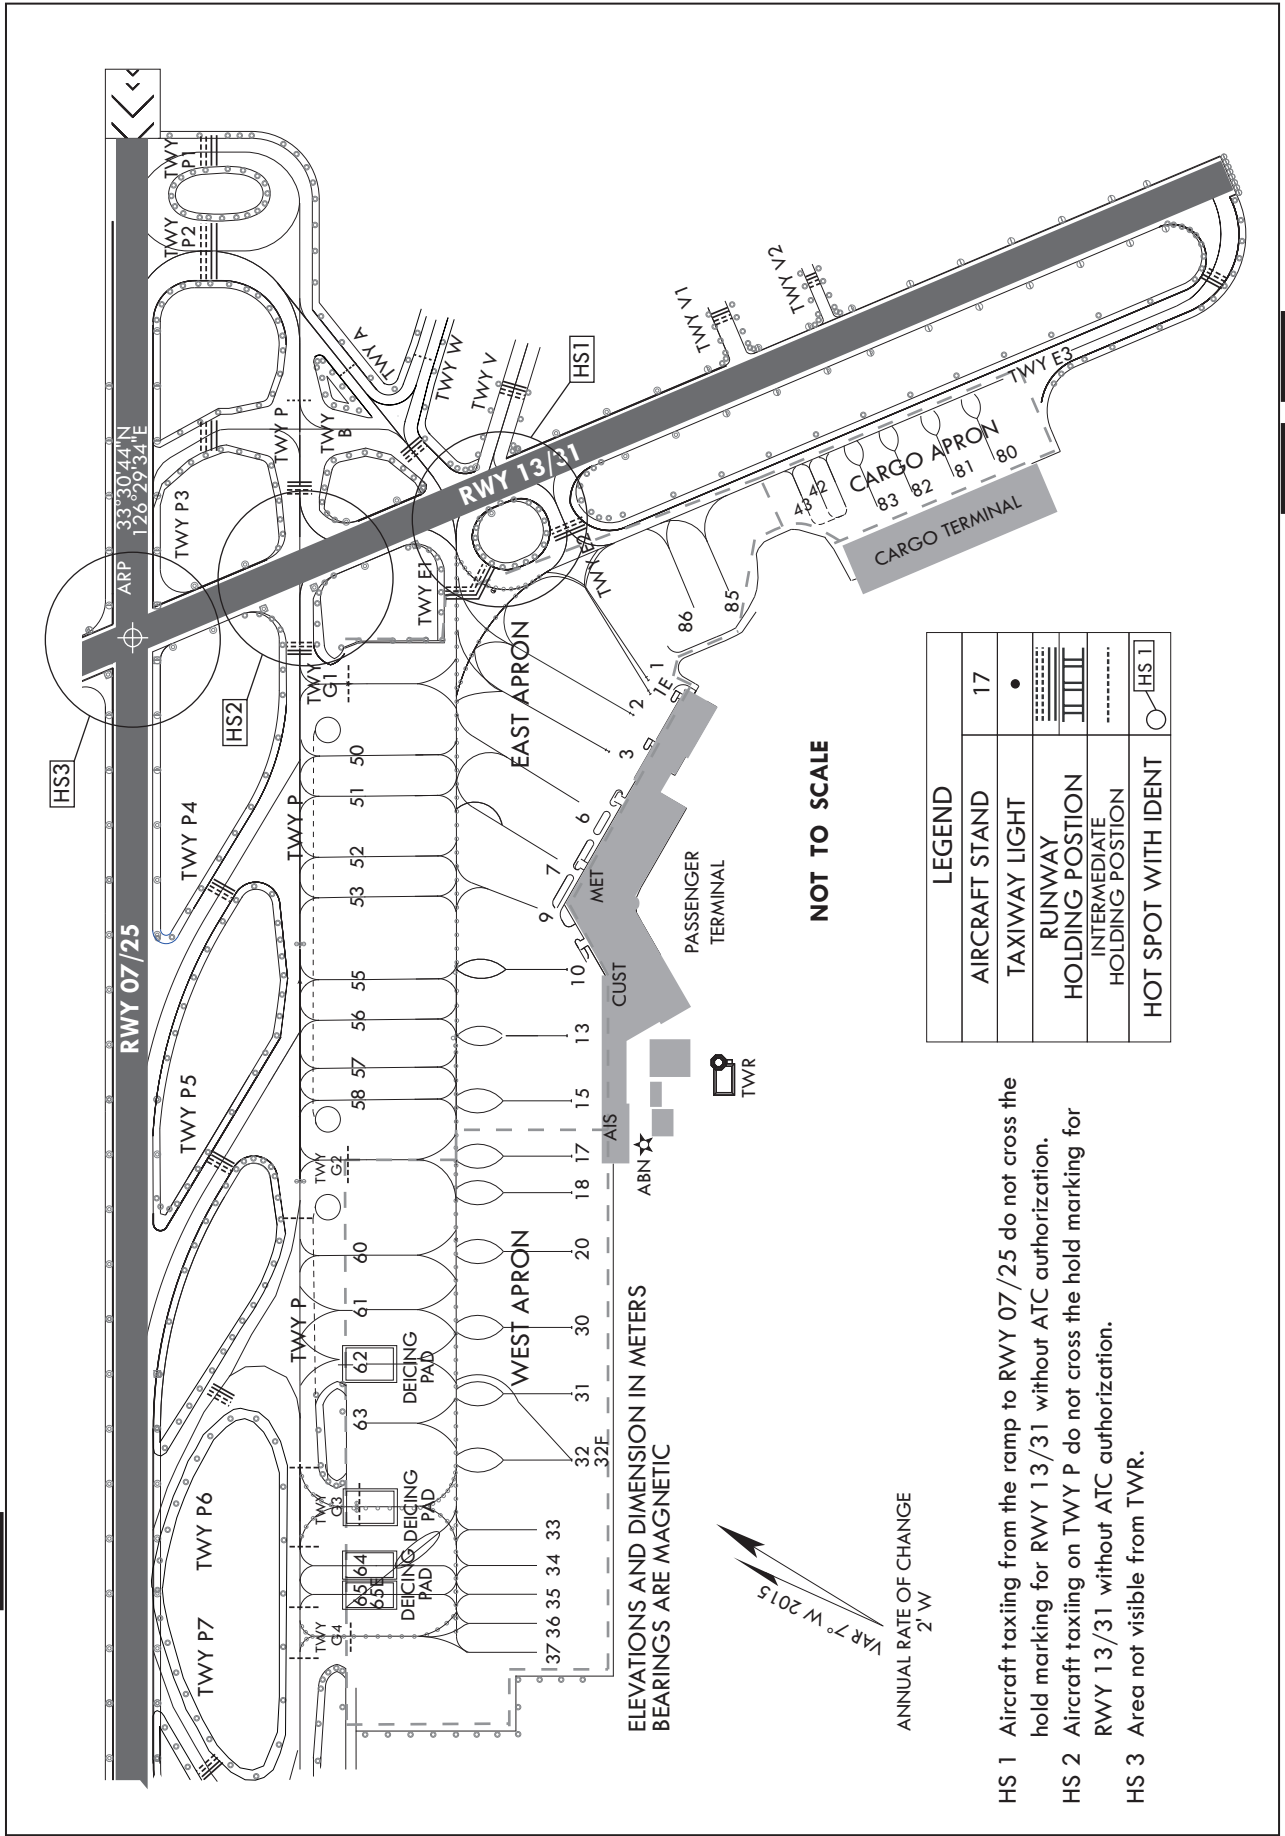

Change : Establishment of TWY W, Withdrawal of ACFT stand NR. 41 and Information of coordinates of ACFT stand NR. 82, 83.

TAXIWAY, APRON WIDTH AND BEARING STRENGTH				AIRCRAFT STANDS	
TAXIWAY	WIDTH	BEARING STRENGTH		STAND NR	AIRCRAFT TYPES
P	30 m	PCN 71 /F/B/X/T			
P1, P5, P8, P9, P12, P13	30 m	PCN 71 /F/B/X/T		1E, 6, 30, 31, 32	B747-400, B777-300, A330-300
P2	57 m			32F	A380-800, B747-800
P3	23 m	PCN 86/F/B/X/T		13, 15, 20	B747-400, B777-200, A330-300
P4	30 m	PCN 72/F/B/X/T		65E	B777-200, A330-300
P6, P7, P10	23 m	PCN 58/F/B/X/T		1, 7, 10, 60, 61, 62, 63	B767-300, A330-300
P11	23 m	PCN 86/F/B/X/T		9	B737-800, A320-200
G1	51 m				
G2	63 m	PCN 72/F/B/X/T			
G3	42 m	PCN 64/F/A/X/T			
G4	50 m	PCN 95/F/B/X/T			
A	23 m	PCN 64/F/A/X/T			B737-900, A321-200
B	23 m	PCN 86/F/B/X/T			
E	45 m				
E1, E2	30 m	PCN 64/F/A/X/T		42, 43	LIGHT
E3	23 m				
V	30 m	PCN 43/F/C/X/T			
V1	20 m	PCN 82/F/C/Y/T			
V2	8 m	PCN 7.8/F/C/Y/T			
W	23 m	PCN 91.2/F/C/W/T			
* EAST APRON BEARING STRENGTH : PCN 64/F/A/X/T					
* WEST APRON BEARING STRENGTH : PCN 85/R/B/W/T					
* CARGO TERMINAL APRON BEARING STRENGTH : PCN 69/R/B/W/T					

INS COORDINATES FOR AIRCRAFT STANDS						
NR	WGS-84	ELEV(AMSL)	NR	WGS-84	ELEV(AMSL)	NR
1	33°30'28.35"N 126°29'43.35"E	27 m	32	33°30'15.72"N 126°29'13.62"E	24 m	57
1E	33°30'28.13"N 126°29'43.15"E	27 m	32F	33°30'15.72"N 126°29'13.62"E	24 m	58
2	33°30'28.74"N 126°29'41.52"E	27 m	33	33°30'15.73"N 126°29'10.22"E	25 m	60
3	33°30'28.57"N 126°29'39.85"E	27 m	34	33°30'14.77"N 126°29'08.34"E	25 m	61
6	33°30'27.71"N 126°29'37.56"E	26 m	35	33°30'14.06"N 126°29'06.97"E	25 m	62
7	33°30'27.47"N 126°29'34.96"E	26 m	36	33°30'13.36"N 126°29'05.60"E	25 m	63
9	33°30'26.85"N 126°29'32.80"E	26 m	37	33°30'12.65"N 126°29'04.23"E	24 m	64
10	33°30'25.24"N 126°29'31.05"E	26 m	42	33°30'25.17"N 126°29'54.86"E	29 m	65
13	33°30'23.71"N 126°29'28.89"E	26 m	43	33°30'25.55"N 126°29'54.23"E	29 m	65E
15	33°30'22.48"N 126°29'26.50"E	26 m	50	33°30'35.06"N 126°29'34.62"E	25 m	80
17	33°30'22.18"N 126°29'24.08"E	26 m	51	33°30'34.35"N 126°29'33.23"E	25 m	81
18	33°30'21.61"N 126°29'22.67"E	26 m	52	33°30'33.09"N 126°29'30.78"E	25 m	82
20	33°30'19.92"N 126°29'21.27"E	26 m	53	33°30'32.39"N 126°29'29.42"E	25 m	83
30	33°30'18.18"N 126°29'18.40"E	25 m	55	33°30'30.99"N 126°29'26.69"E	25 m	85
31	33°30'16.95"N 126°29'16.01"E	25 m	56	33°30'29.93"N 126°29'24.61"E	25 m	86

Change : Establishment of TWY W, Withdrawal of ACFT stand NR. 41 and Information of coordinates of ACFT stand NR. 82, 83.