

AIRCRAFT PARKING/
DOCKING CHART - ICAO

APRON ELEV
330 ft


TWR 126.2
118.325

WONJU / Wonju

ELEVATIONS IN FEET
DIMENSION IN METERS
BEARINGS ARE MAGNETIC



ANNUAL RATE OF CHANGE
5' W

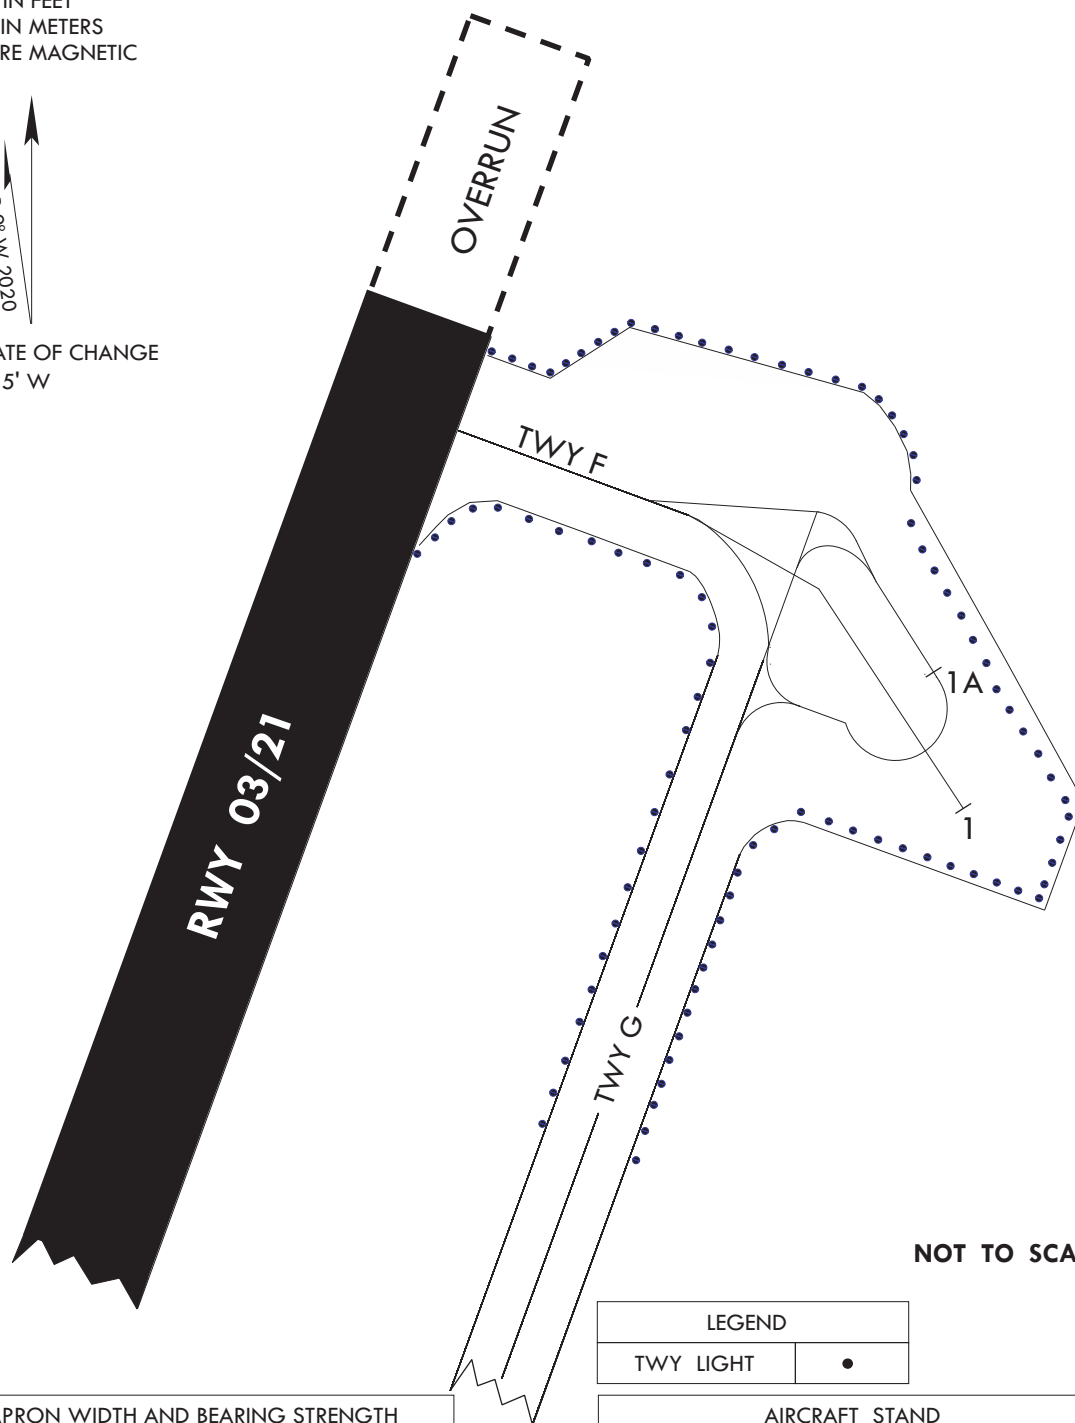

NOT TO SCALE

TWY, APRON WIDTH AND BEARING STRENGTH		
TWY	WIDTH	BEARING STRENGTH
TWY A, TWY B, TWY F	33 m	PCN 60/R/B/W/T
TWY C, TWY D, TWY E	23 m	
APRON	PCN 55/F/B/W/T	

INS COORDINATES FOR AIRCRAFT STANDS		
1	37°26'51.02"N	127°58'08.74"E
1A	37°26'52.45"N	127°58'08.78"E

LEGEND	
TWY LIGHT	•

AIRCRAFT STAND	
1, 1A	B737-900

- Remarks
- 1) Entry or parking of aircraft on stand NR 1 is prohibited when an aircraft is parked on stand NR 1A.
 - 2) Using of stand NR 1A is prohibited when an aircraft is parked on stand NR 1.
 - 3) Aircraft class C permit self-starting on stand NR 1A.

Change : Information of MAG VAR and annual rate of change(8° W 2015 → 9° W 2020 and 4' W → 5' W).