


AERODROME OBSTACLE CHART - ICAO  
TYPE - A (OPERATING LIMITATIONS)

BUSAN / Gimhae Intl

DIMENSIONS AND ELEVATIONS IN METERS


MAGNETIC VARIATION 8° W - 2020

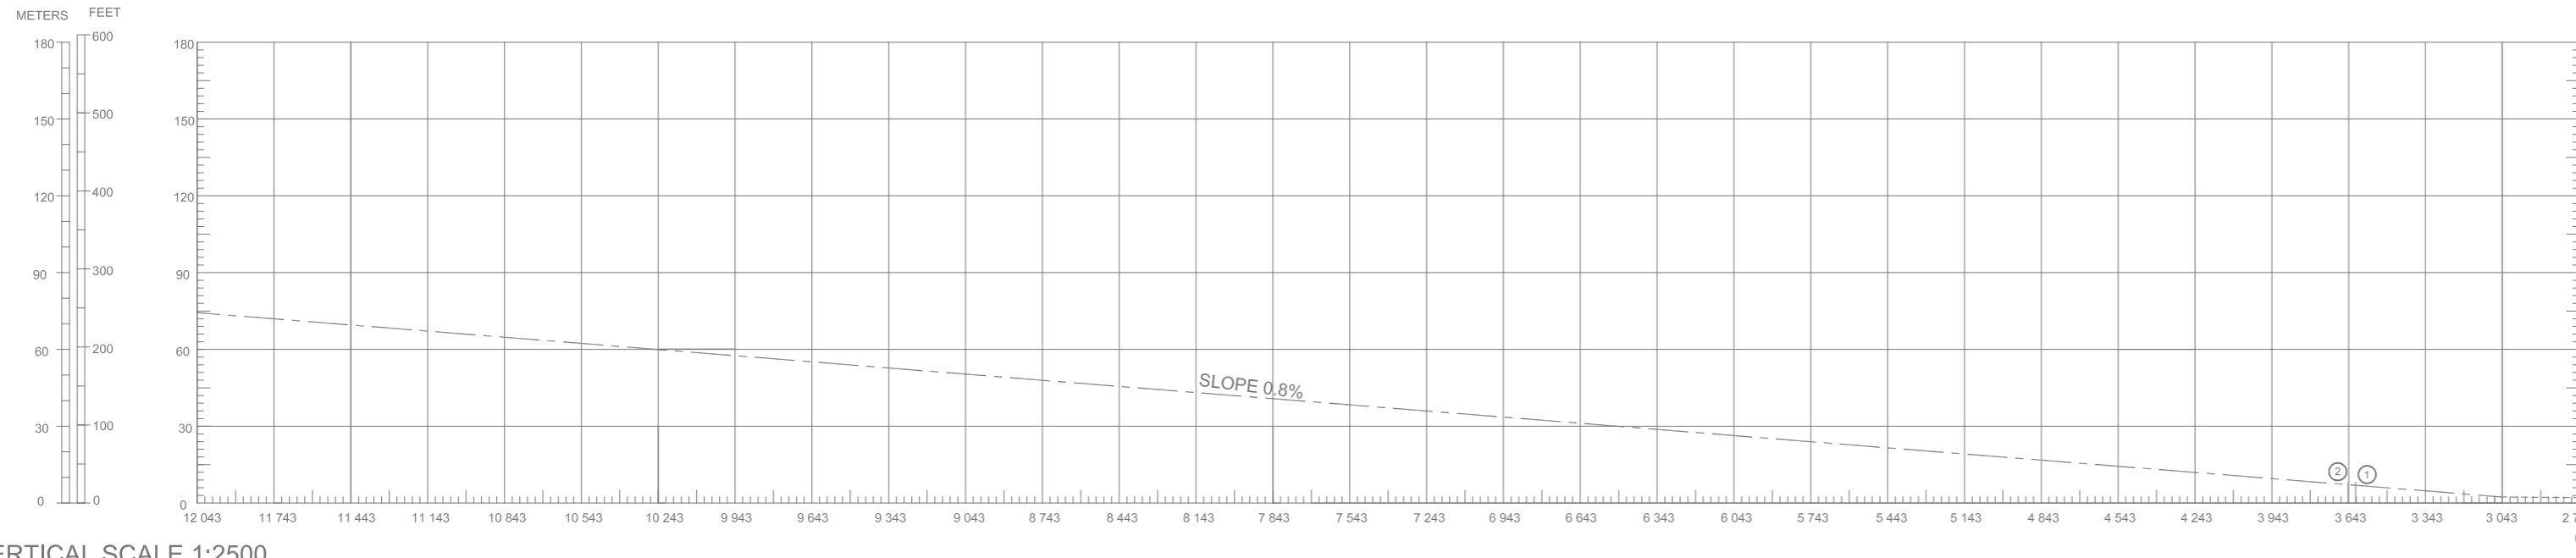


RWY 36R / 18L

DECLARED DISTANCES

RWY 36R		RWY 18L	
2743	TAKE OFF RUN AVAILABLE	2743	
3043	TAKE OFF DISTANCE AVAILABLE	3043	
2743	ACCELERATE STOP DISTANCE AVAILABLE	2743	
2743	LANDING DISTANCE AVAILABLE	2743	

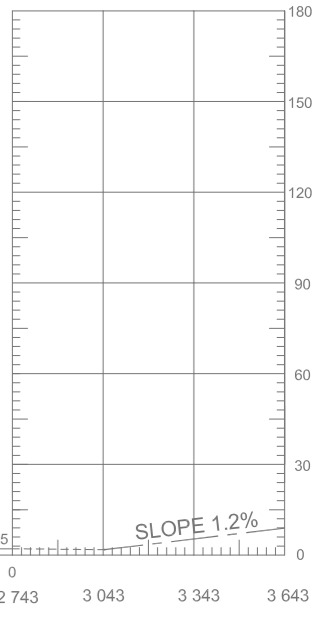

VERTICAL SCALE 1:2500

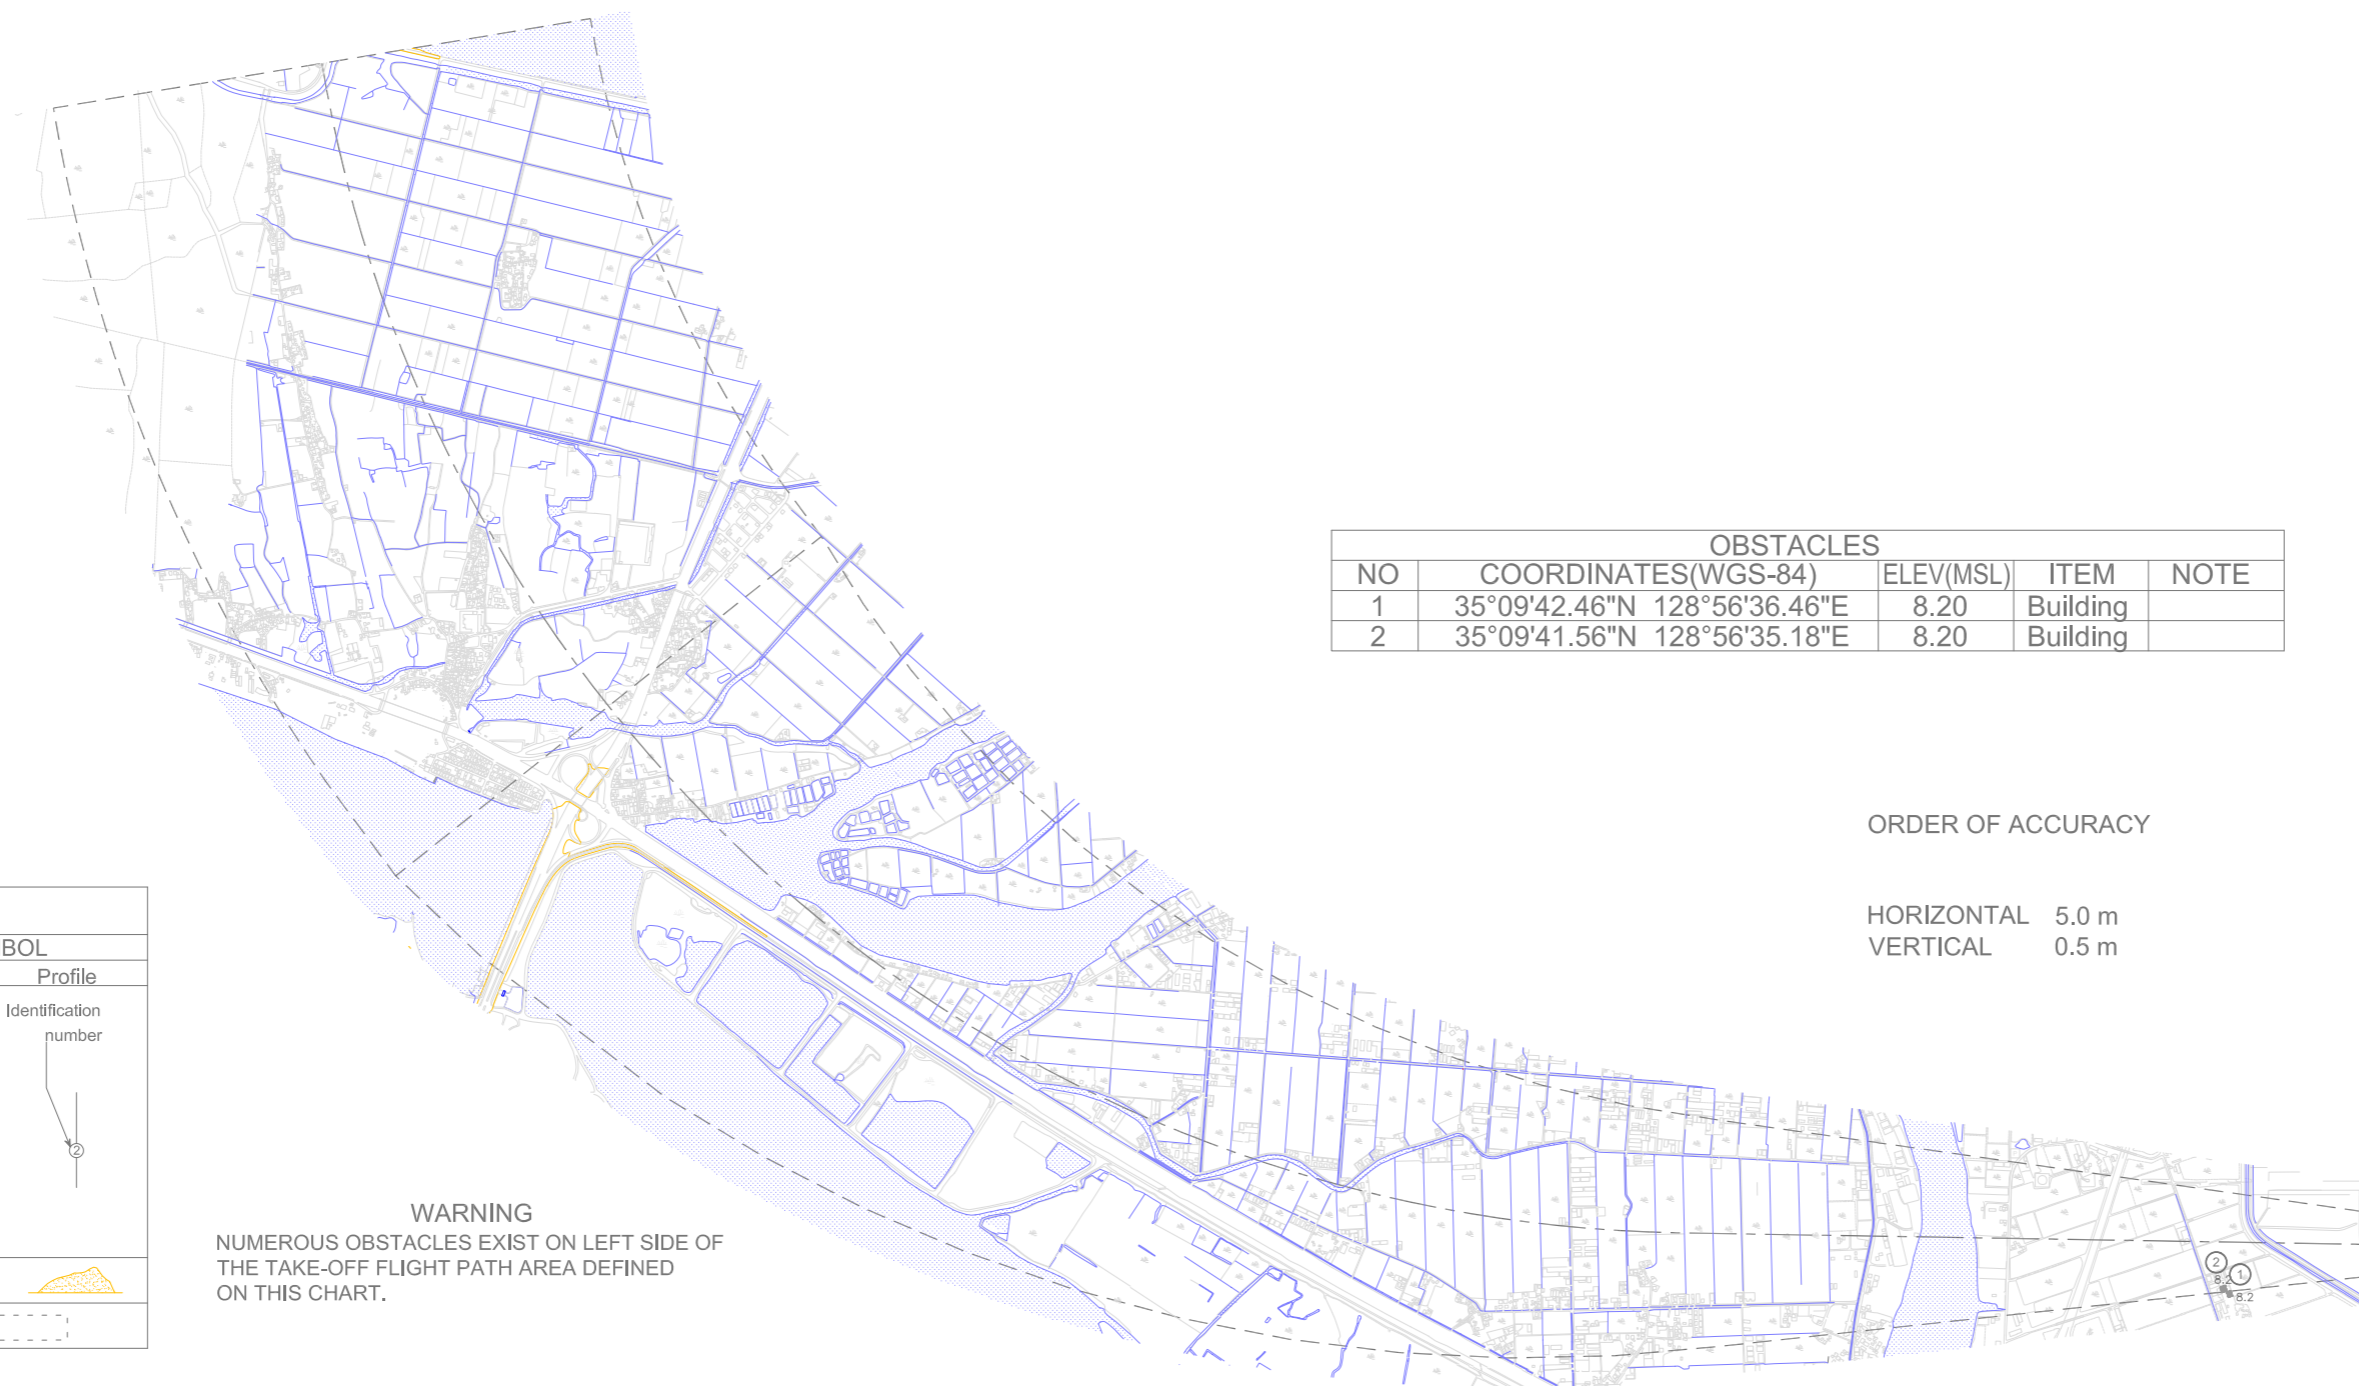

OBSTACLES				
NO	COORDINATES(WGS-84)	ELEV(MSL)	ITEM	NOTE
1	35°09'42.46"N 128°56'36.46"E	8.20	Building	
2	35°09'41.56"N 128°56'35.18"E	8.20	Building	


AMENDMENT RECORD	
DATE	ENTERED BY

ITEM	SYMBOL	
	Plan	Profile
Tree or shrub	*	Identification number
Pole tower spire antenna etc	⊙	
Building or large structure	■	
Railroad	—+—+—+—	
Transmission line or overhead cable	—+—+—+—	
Peak or Mountain	•	
Terrain penetrating obstacle plane	⬭	
Clearway(CWY)	⬭	

ORDER OF ACCURACY

HORIZONTAL 5.0 m  
VERTICAL 0.5 m

HORIZONTAL SCALE 1:25000

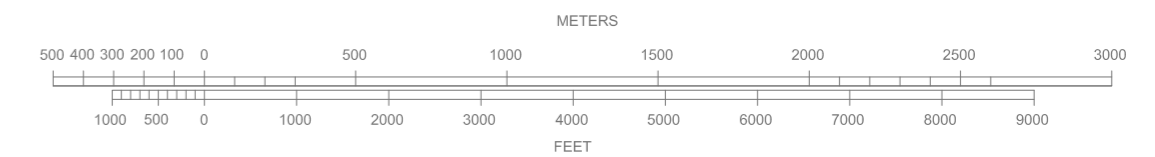


AERODROME OBSTACLE CHART - ICAO  
TYPE - A (OPERATING LIMITATIONS)

BUSAN / Gimhae Intl

DIMENSIONS AND ELEVATIONS IN METERS

MAGNETIC VARIATION 8° W - 2020

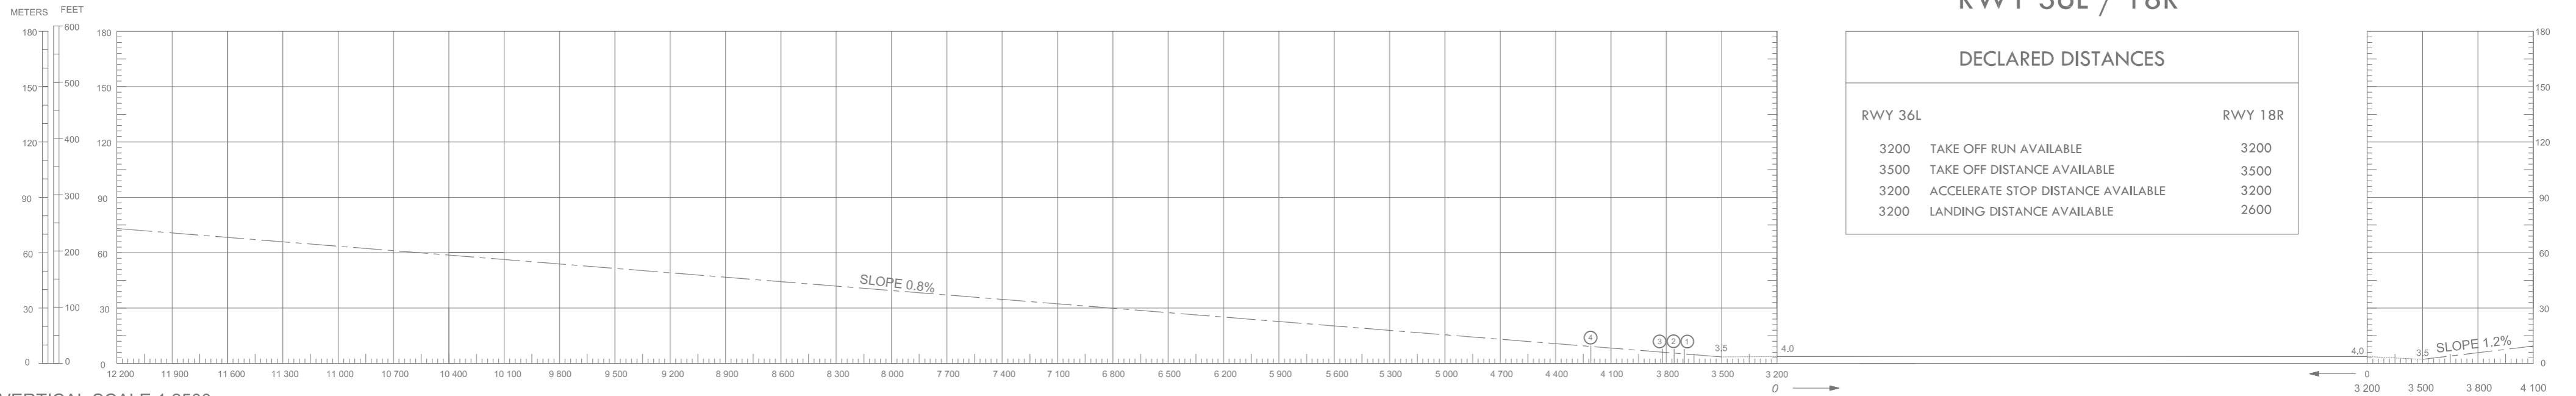


RWY 36L / 18R

DECLARED DISTANCES

RWY 36L		RWY 18R	
3200	TAKE OFF RUN AVAILABLE	3200	
3500	TAKE OFF DISTANCE AVAILABLE	3500	
3200	ACCELERATE STOP DISTANCE AVAILABLE	3200	
3200	LANDING DISTANCE AVAILABLE	2600	

VERTICAL SCALE 1:2500

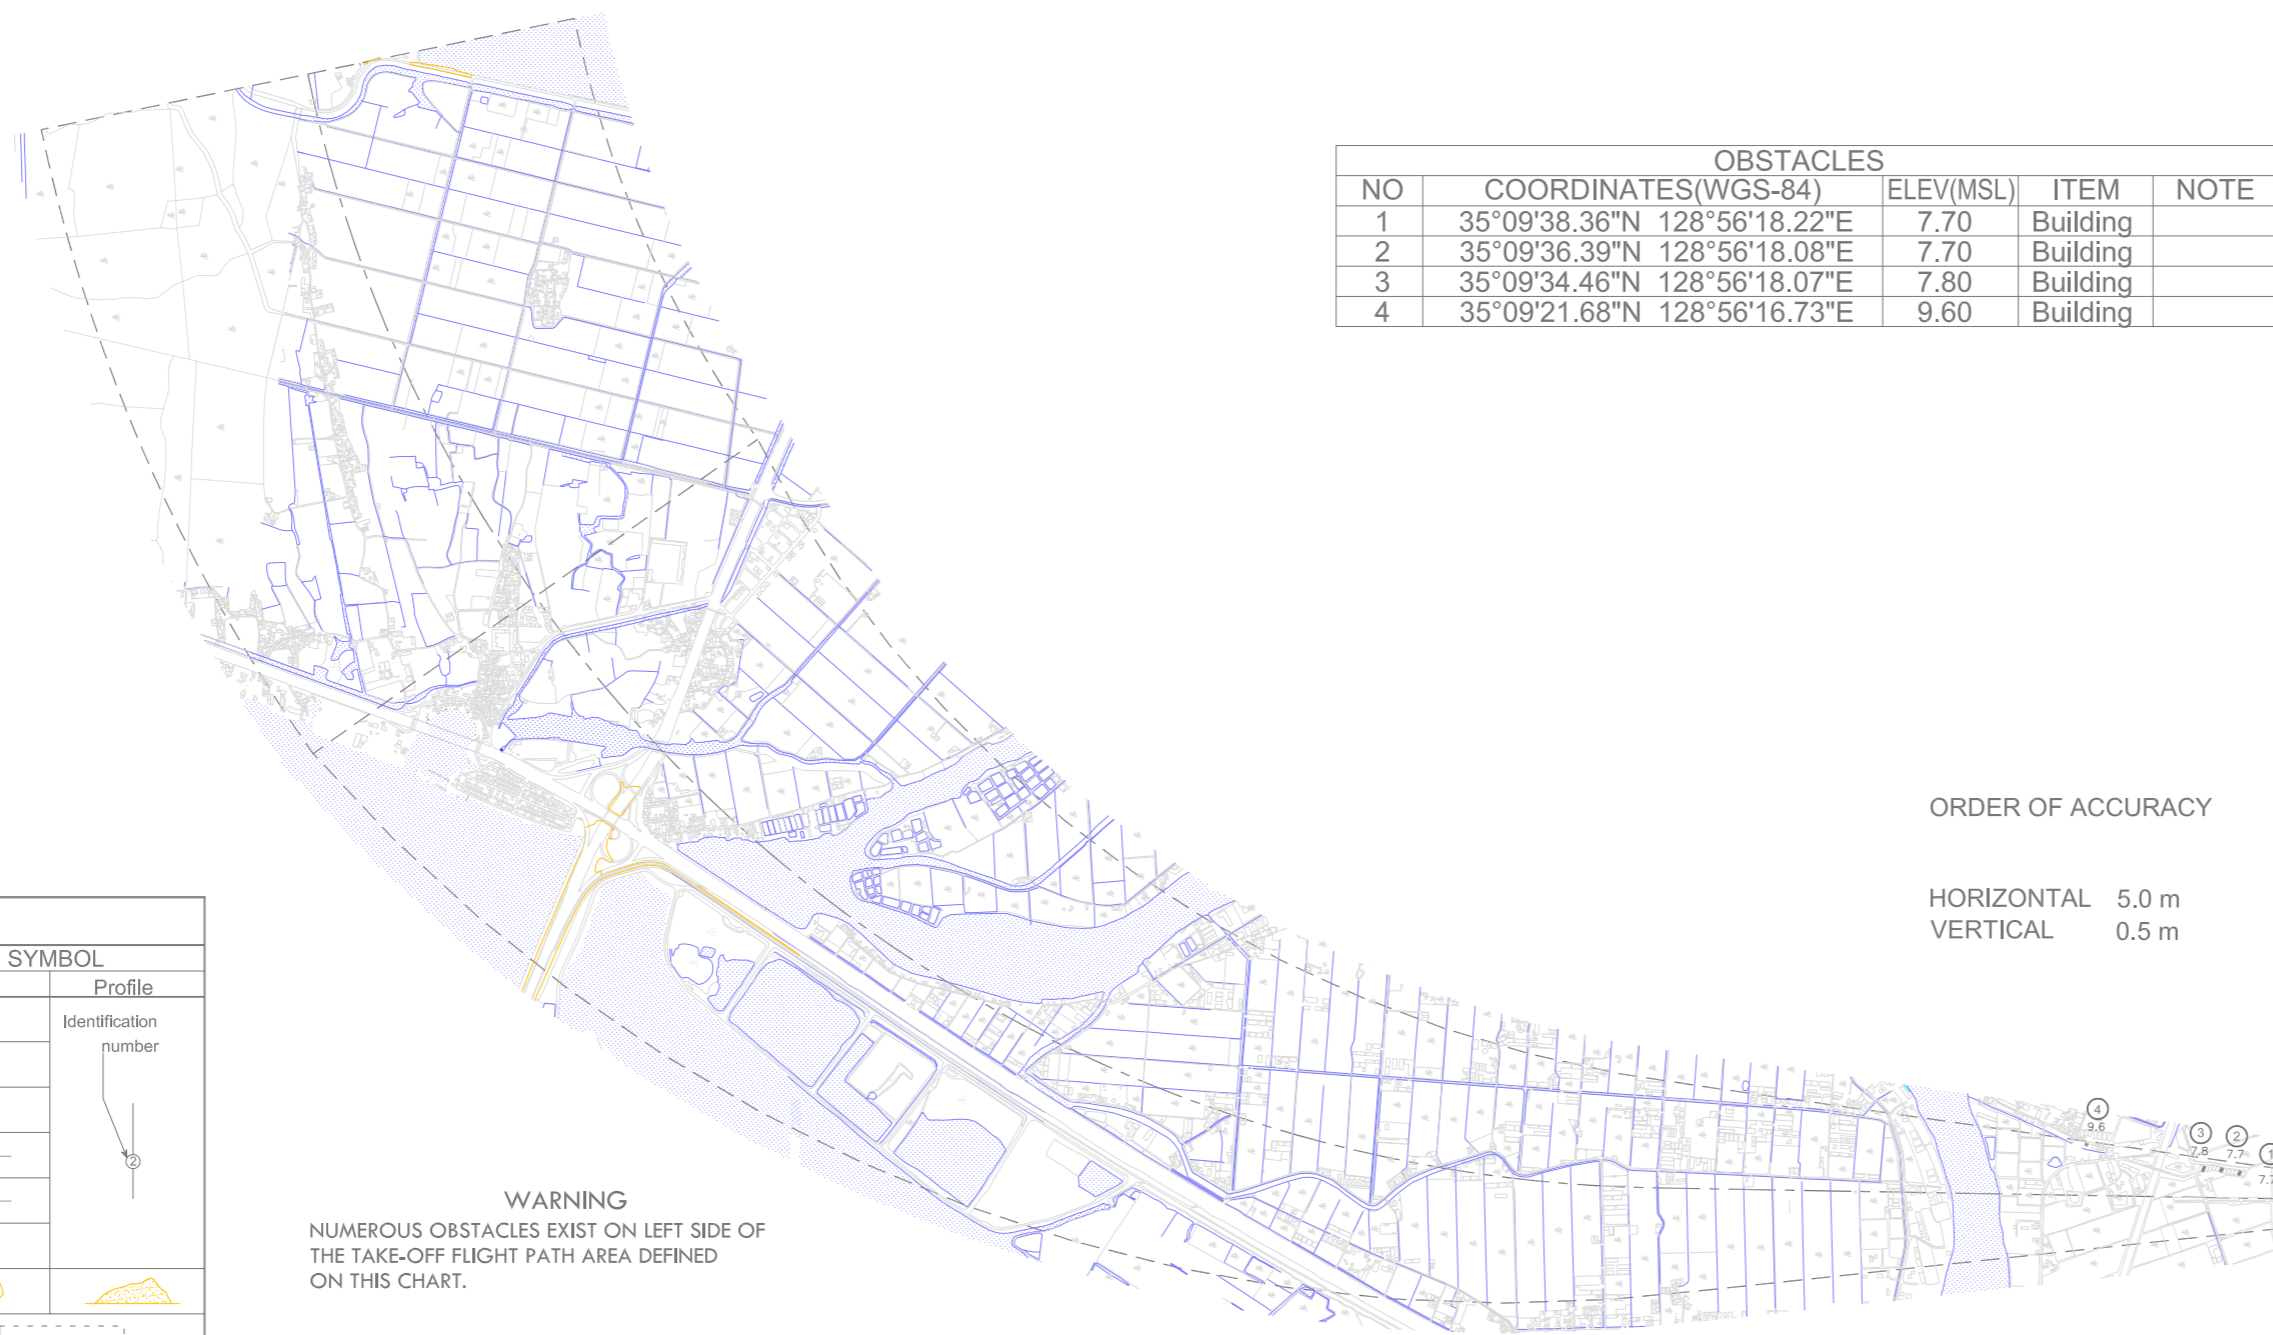

OBSTACLES					
NO	COORDINATES(WGS-84)		ELEV(MSL)	ITEM	NOTE
1	35°09'38.36"N	128°56'18.22"E	7.70	Building	
2	35°09'36.39"N	128°56'18.08"E	7.70	Building	
3	35°09'34.46"N	128°56'18.07"E	7.80	Building	
4	35°09'21.68"N	128°56'16.73"E	9.60	Building	

AMENDMENT RECORD		
NO	DATE	ENTERED BY



LEGEND		
ITEM	SYMBOL	
	Plan	Profile
Tree or shrub	*	Identification number
Pole tower spire antenna etc	o	
Building or large structure	■	
Railroad	—+—+—	
Transmission line or overhead cable	—	
Peak or Mountain	•	
Terrain penetrating obstacle plane	○	
Cleanway(CWY)	—	

WARNING  
NUMEROUS OBSTACLES EXIST ON LEFT SIDE OF  
THE TAKE-OFF FLIGHT PATH AREA DEFINED  
ON THIS CHART.

ORDER OF ACCURACY

HORIZONTAL 5.0 m  
VERTICAL 0.5 m

HORIZONTAL SCALE 1:25000

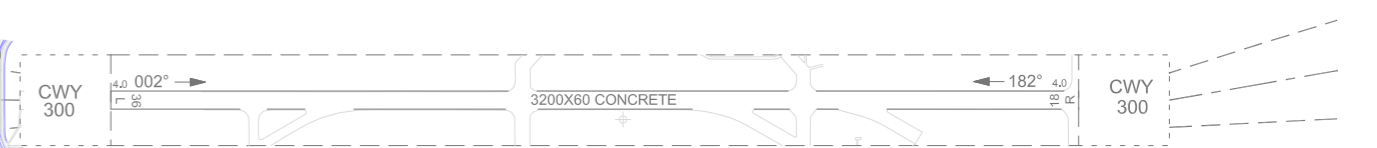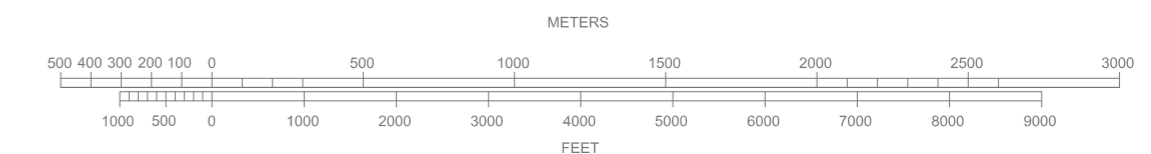

AERODROME OBSTACLE CHART - ICAO  
TYPE - A (OPERATING LIMITATIONS)

BUSAN / Gimhae Intl




DIMENSIONS AND ELEVATIONS IN METERS

MAGNETIC VARIATION 8° W - 2020

RWY 36L / 18R

DECLARED DISTANCES


RWY 36L		RWY 18R	
3200	TAKE OFF RUN AVAILABLE	3200	
3500	TAKE OFF DISTANCE AVAILABLE	3500	
3200	ACCELERATE STOP DISTANCE AVAILABLE	3200	
3200	LANDING DISTANCE AVAILABLE	2600	

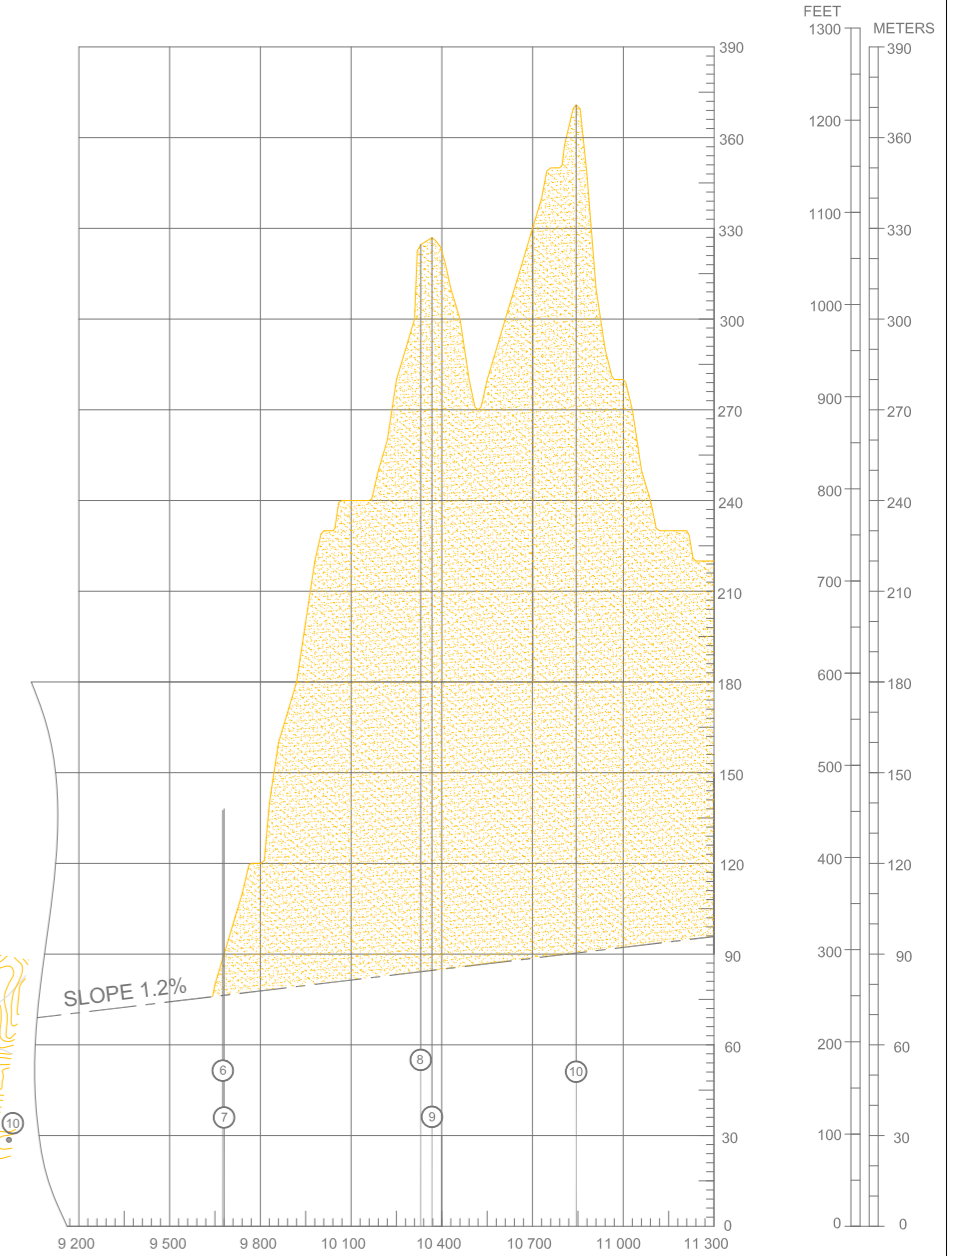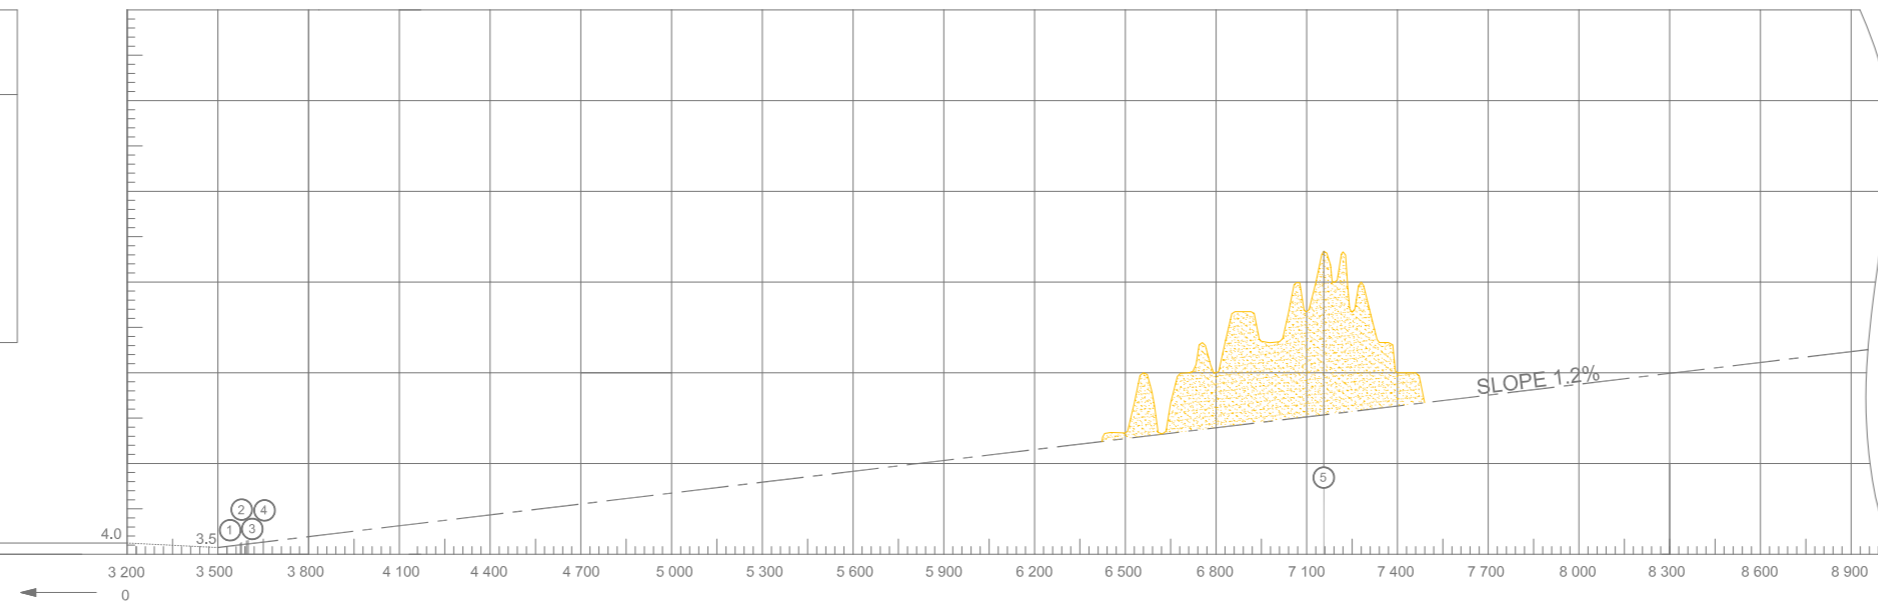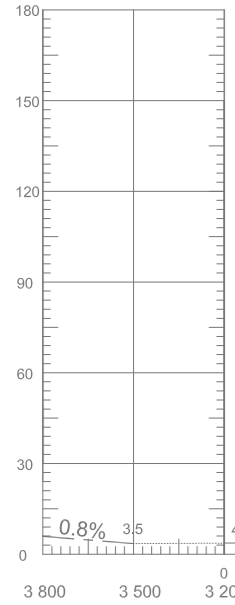

VERTICAL SCALE 1:2500

ITEM	SYMBOL	
	Plan	Profile
Tree or shrub	*	Identification number
Pole tower spire antenna etc	o	
Building or large structure	■	
Railroad	—+—+—+—	
Transmission line or overhead cable	—+—+—+—	
Peak or Mountain	•	
Terrain penetrating obstacle plane	○	
Clearway(CWY)	I	


OBSTACLES				
NO	COORDINATES(WGS-84)	ELEV(AMSL)	ITEM	NOTE
1	35°11'49.48"N 128°56'02.62"E	3.58	Building	
2	35°11'49.78"N 128°56'03.14"E	3.87	Building	
3	35°11'49.86"N 128°56'01.77"E	4.42	Building	
4	35°11'49.86"N 128°56'01.11"E	4.62	Building	
5	35°13'50.48"N 128°55'33.61"E	100.20	Mountain	
6	35°14'35.78"N 128°53'59.23"E	137.50	Building	
7	35°14'33.96"N 128°53'57.29"E	138.00	Building	
8	35°14'37.49"N 128°53'31.68"E	324.55	Mountain	
9	35°14'45.41"N 128°53'32.32"E	326.93	Mountain	
10	35°15'09.37"N 128°53'15.74"E	370.80	Mountain	

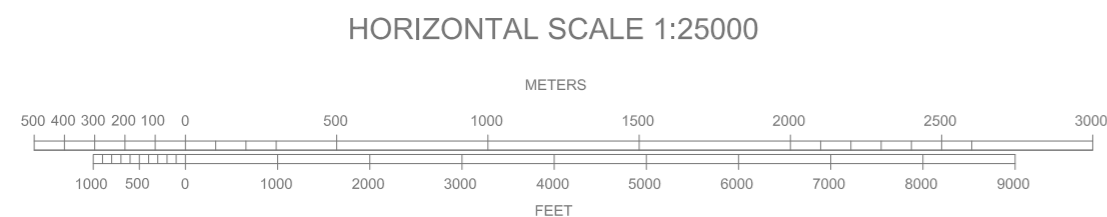

HORIZONTAL SCALE 1:25000

ORDER OF ACCURACY

HORIZONTAL 5.0 m  
VERTICAL 0.5 m

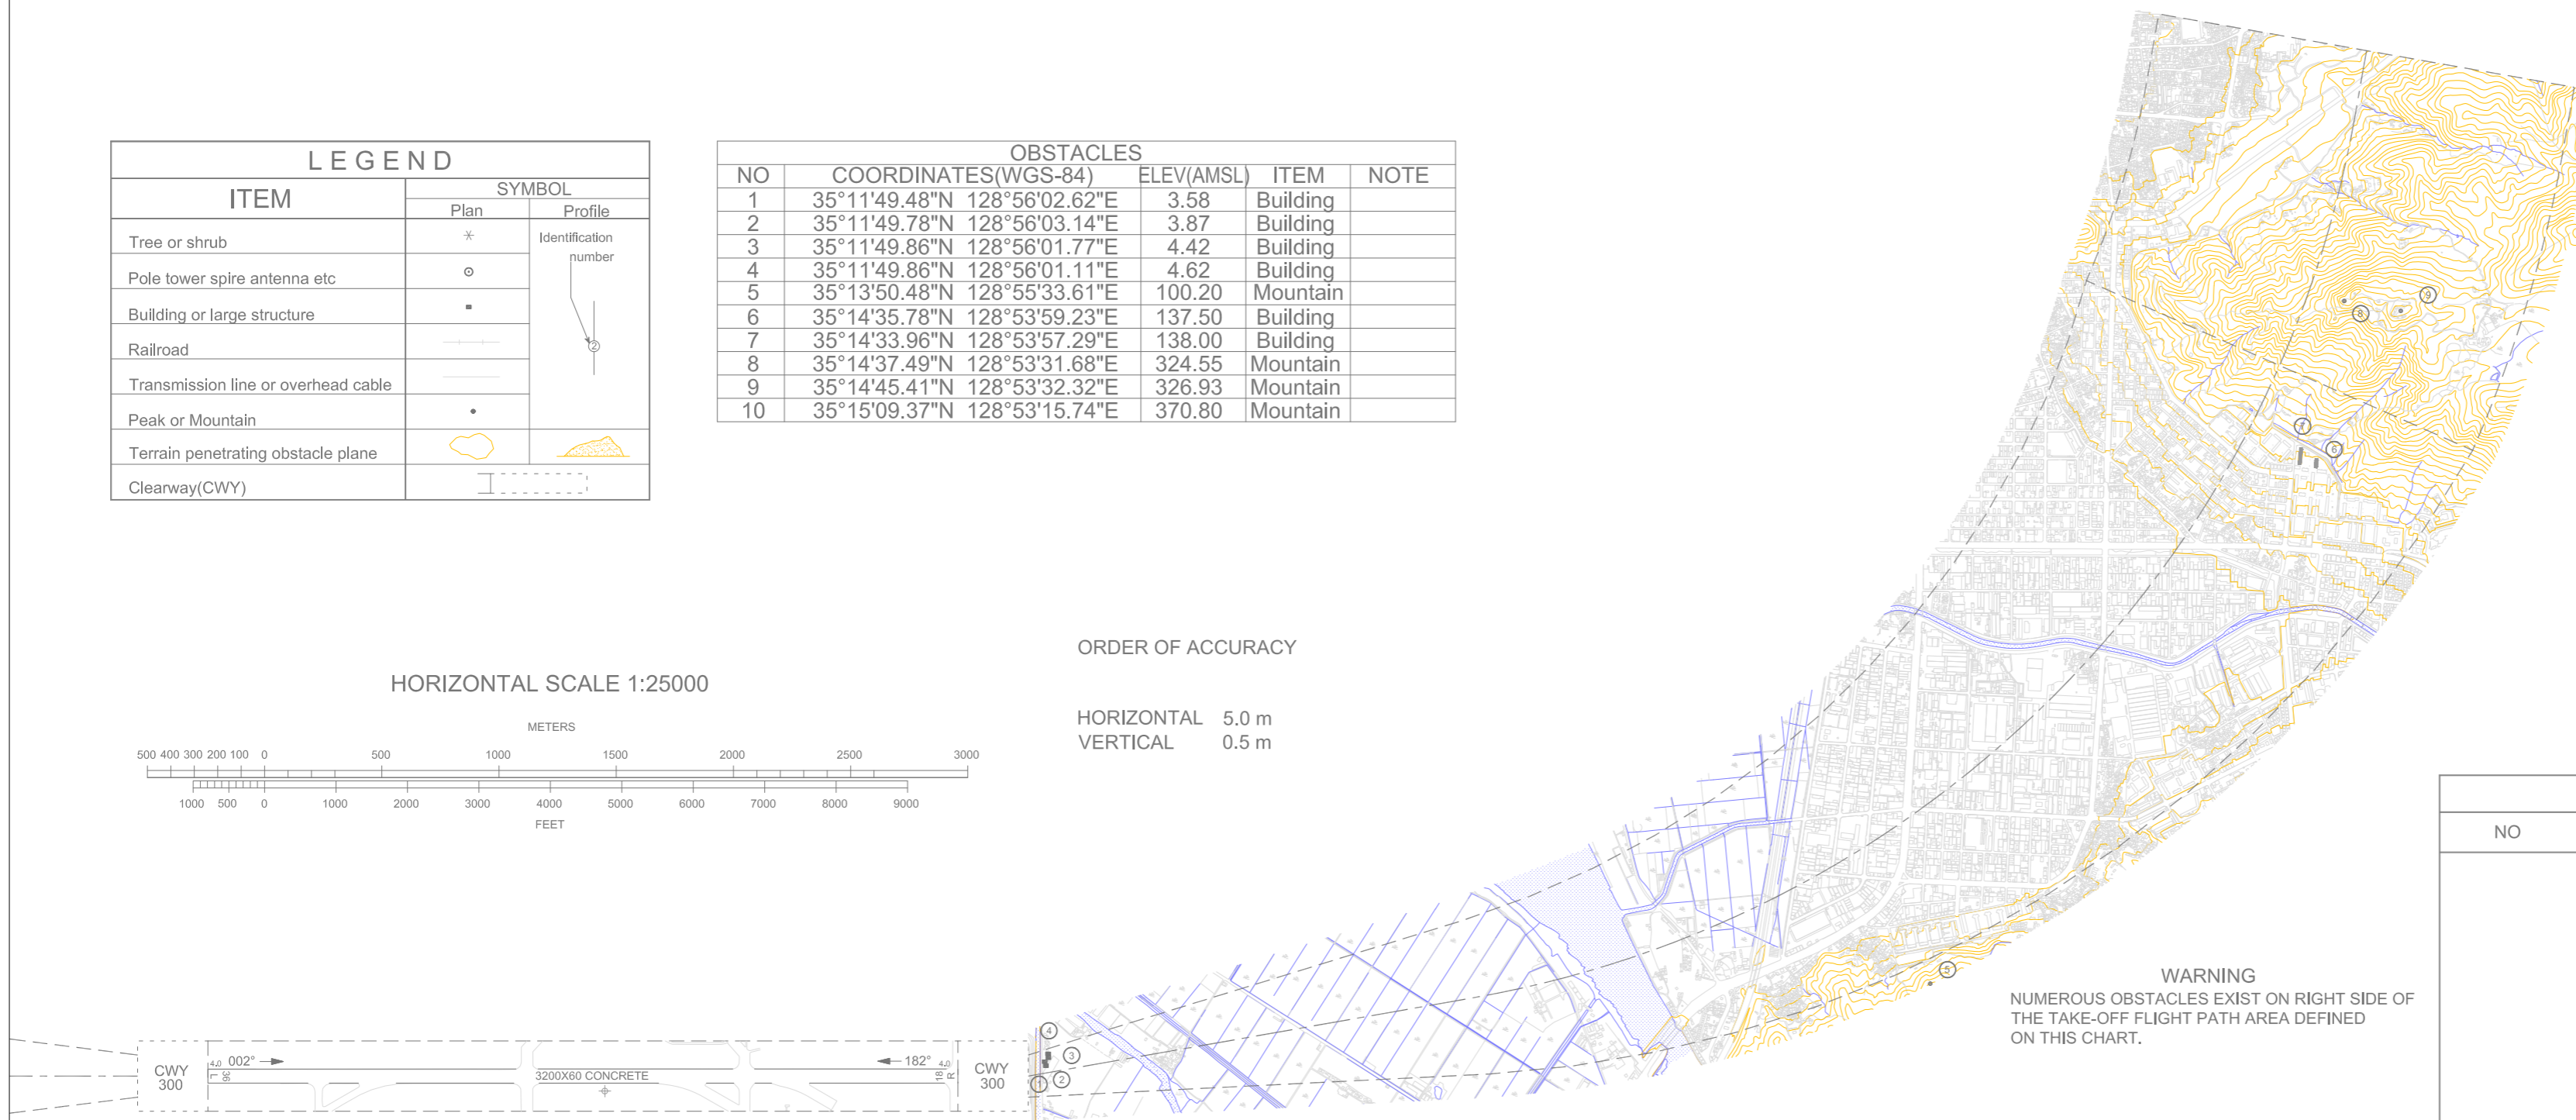

WARNING  
NUMEROUS OBSTACLES EXIST ON RIGHT SIDE OF  
THE TAKE-OFF FLIGHT PATH AREA DEFINED  
ON THIS CHART.

AMENDMENT RECORD		
NO	DATE	ENTERED BY

AERODROME OBSTACLE CHART - ICAO  
TYPE - A (OPERATING LIMITATIONS)

BUSAN / Gimhae Intl




DIMENSIONS AND ELEVATIONS IN METERS

MAGNETIC VARIATION 8° W - 2020

RWY 36R / 18L

DECLARED DISTANCES

RWY 36R		RWY 18L	
2743	TAKE OFF RUN AVAILABLE	2743	
3043	TAKE OFF DISTANCE AVAILABLE	3043	
2743	ACCELERATE STOP DISTANCE AVAILABLE	2743	
2743	LANDING DISTANCE AVAILABLE	2743	

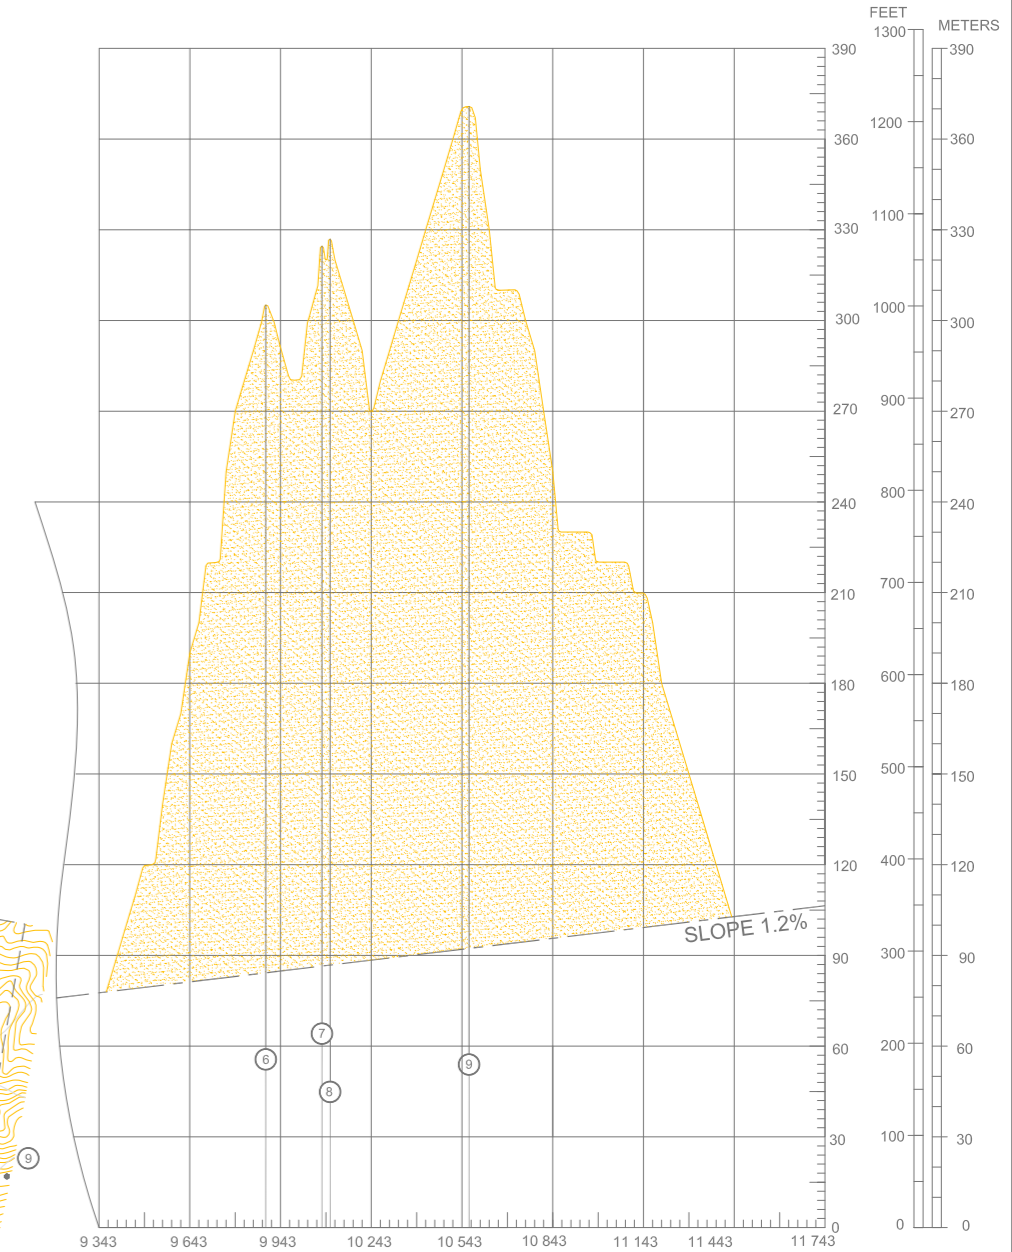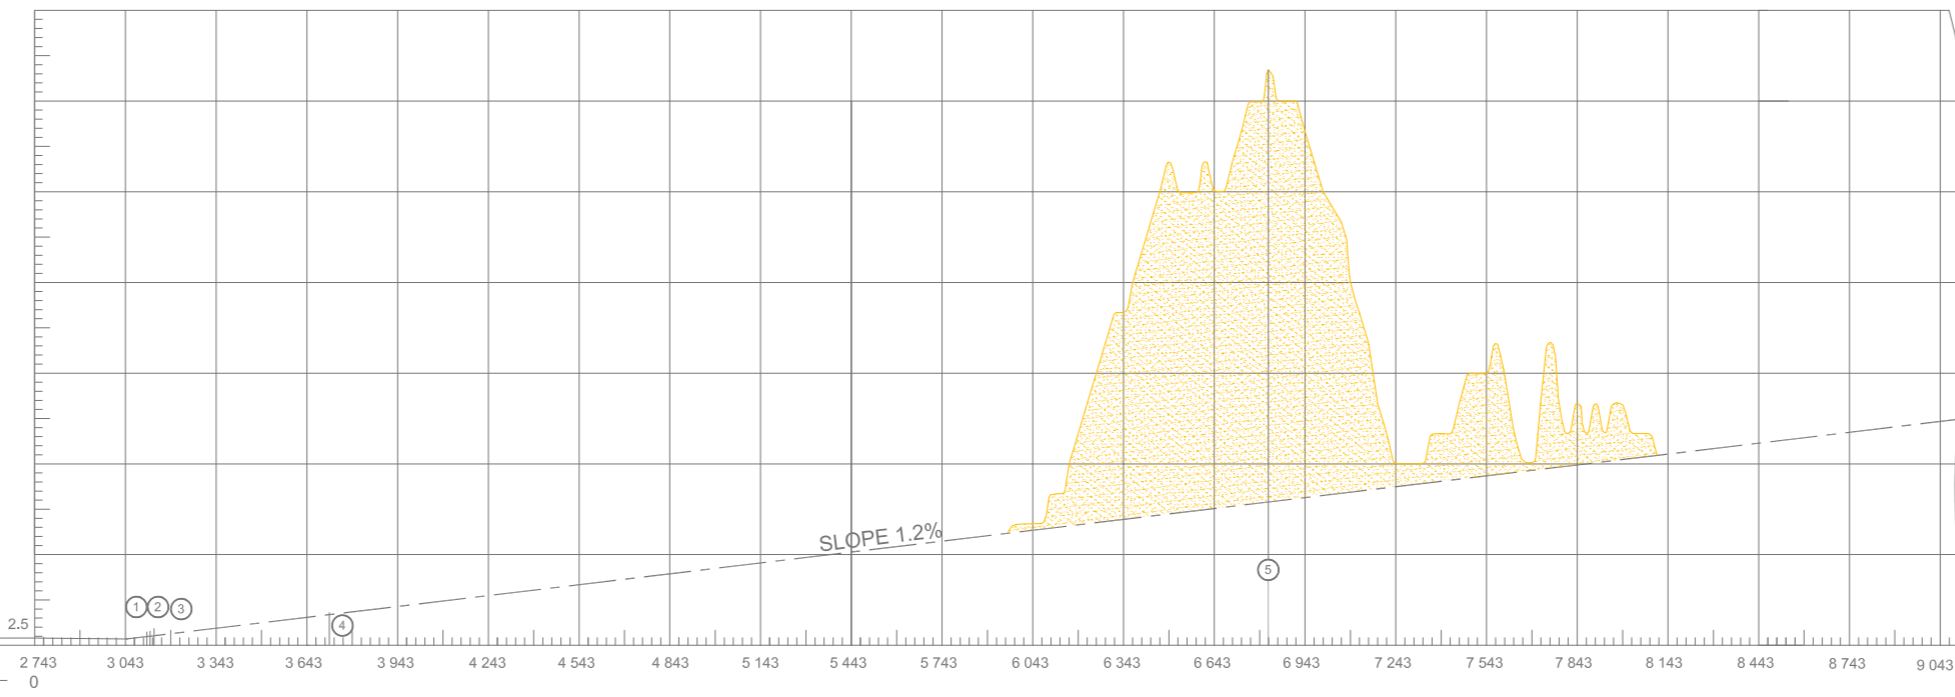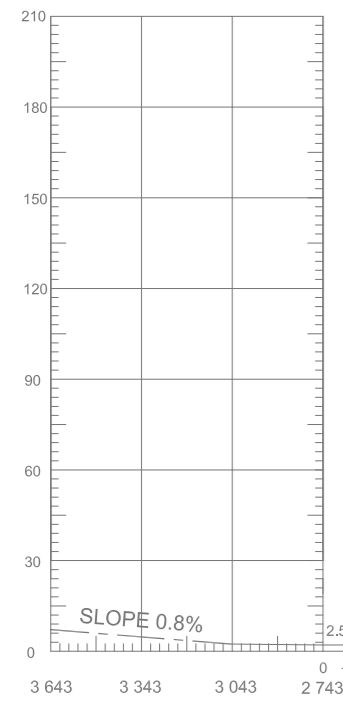

VERTICAL SCALE 1:2500



ITEM	SYMBOL	
	Plan	Profile
Tree or shrub	*	Identification number
Pole tower spire antenna etc	⊙	
Building or large structure	•	
Railroad	—+—+—+—	
Transmission line or overhead cable	—+—+—+—	
Peak or Mountain	•	
Terrain penetrating obstacle plane	⬢	
Cleanway(CWY)	⎓	

NO	COORDINATES(WGS-84)	ELEV(AMSL)	ITEM	NOTE
1	35°11'50.58"N 128°56'12.86"E	4.10	Building	
2	35°11'50.78"N 128°56'12.05"E	4.40	Building	
3	35°11'51.33"N 128°56'12.44"E	5.50	Building	
4	35°12'07.86"N 128°55'59.60"E	10.59	Building	
5	35°13'55.11"N 128°55'39.53"E	190.30	Mountain	
6	35°15'04.47"N 128°53'47.11"E	305.05	Mountain	
7	35°14'37.49"N 128°53'31.68"E	324.55	Mountain	
8	35°14'45.41"N 128°53'32.32"E	326.93	Mountain	
9	35°15'09.37"N 128°53'15.74"E	370.80	Mountain	

ORDER OF ACCURACY

HORIZONTAL 5.0 m  
VERTICAL 0.5 m

HORIZONTAL SCALE 1:25000

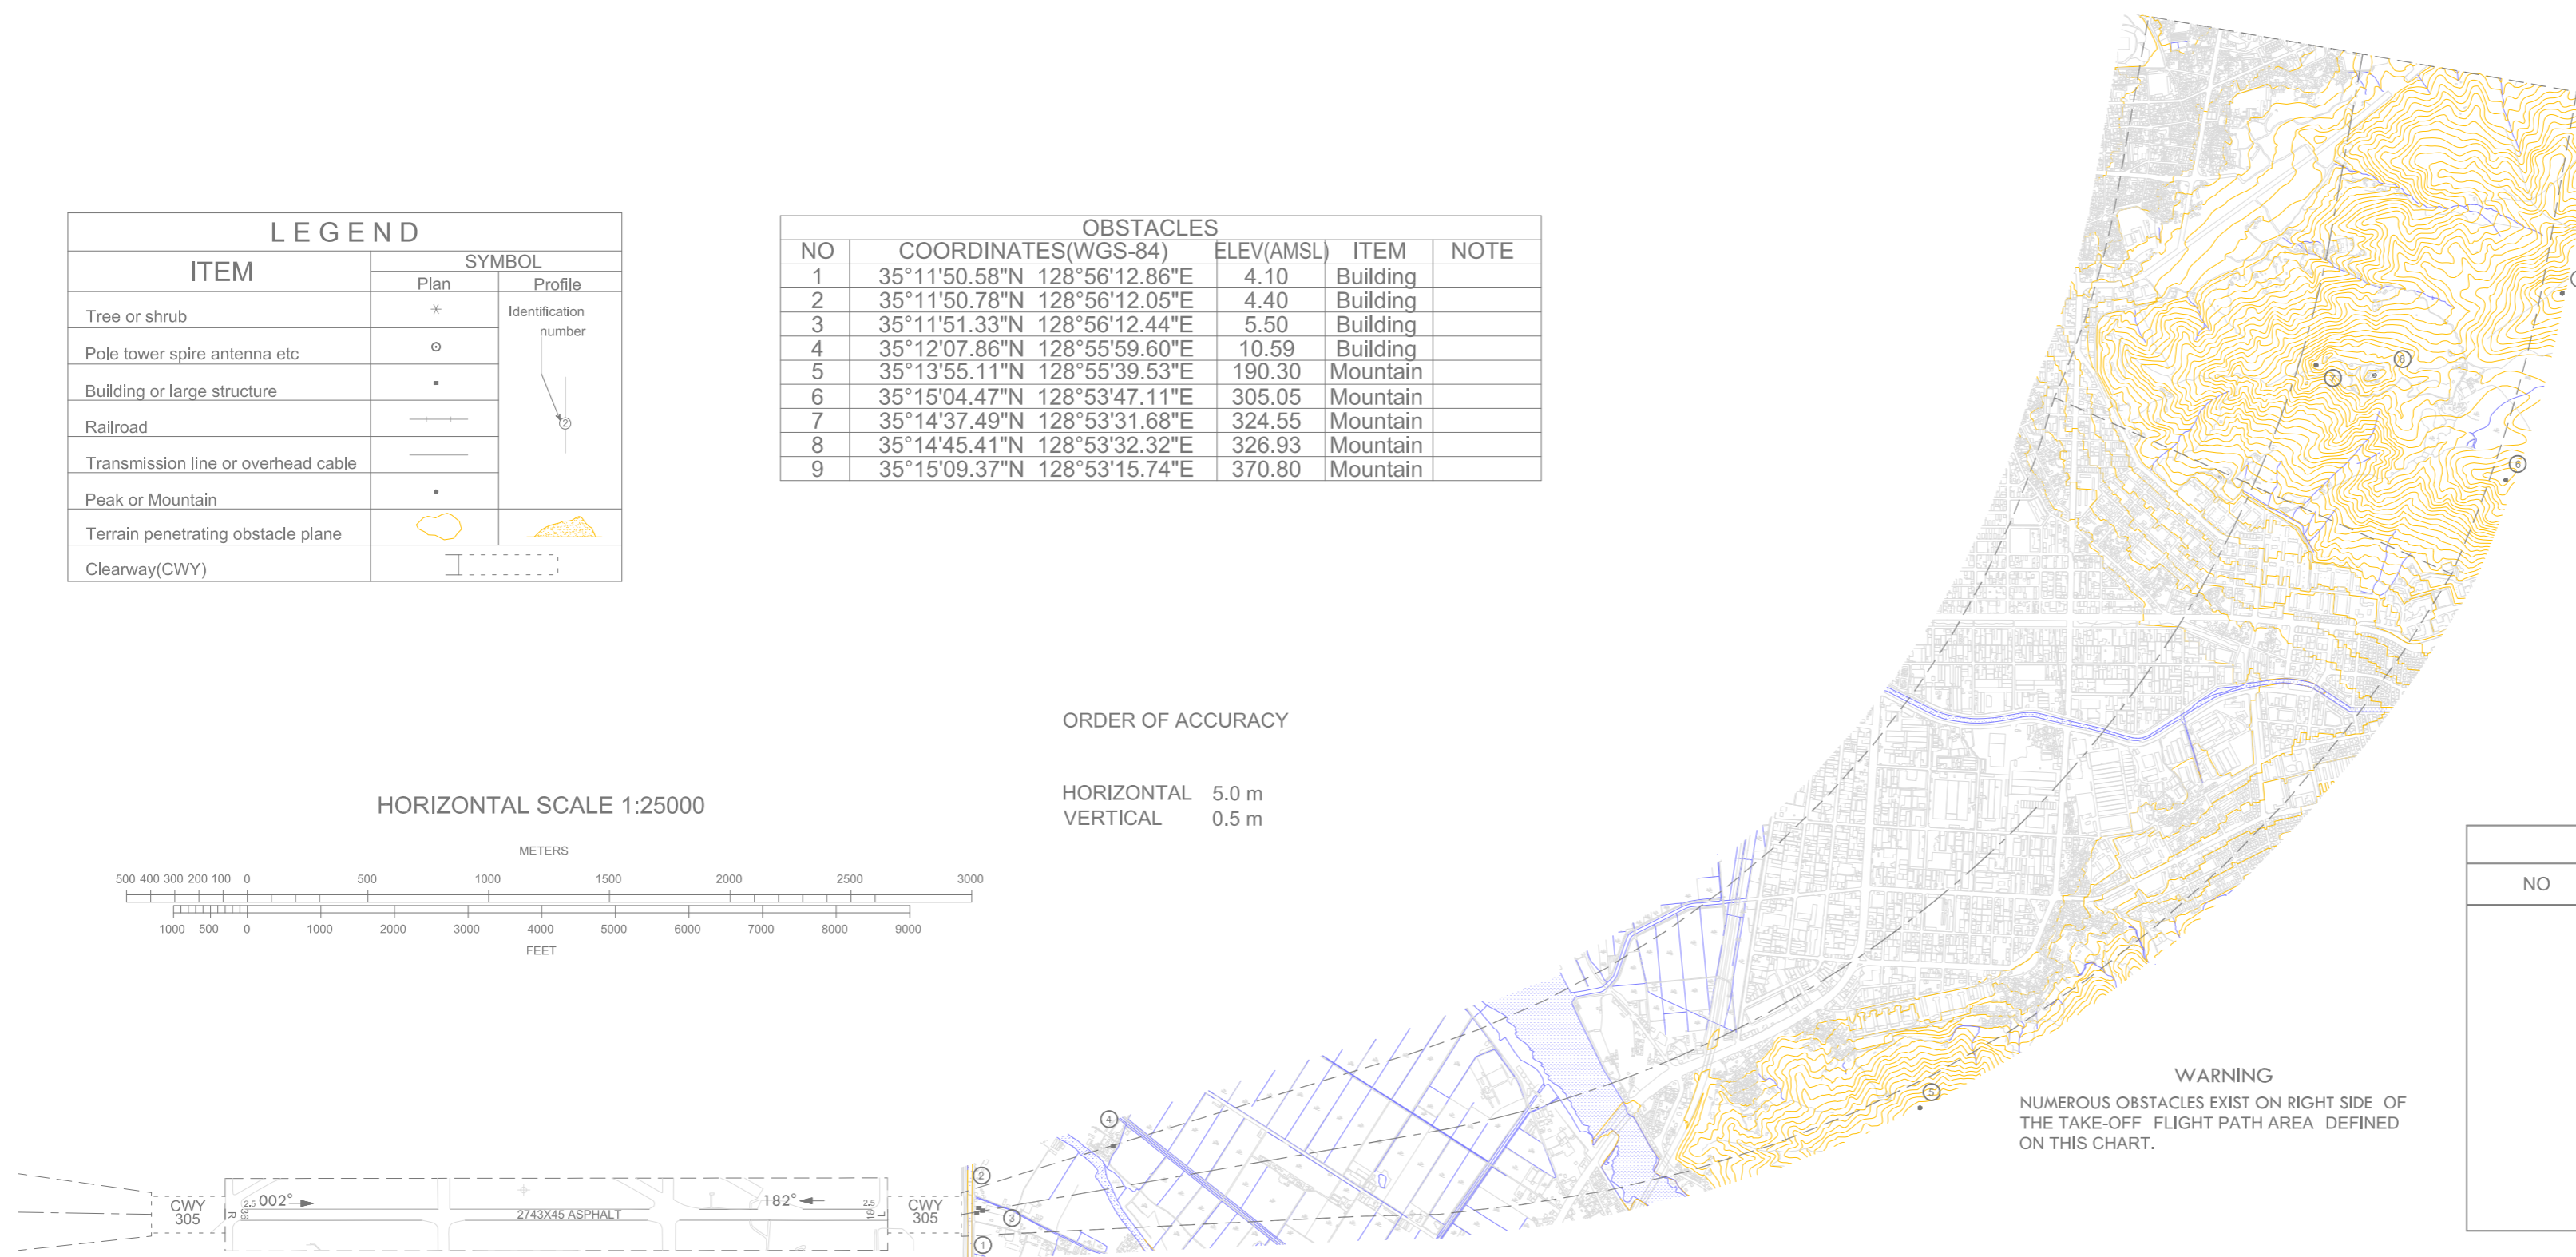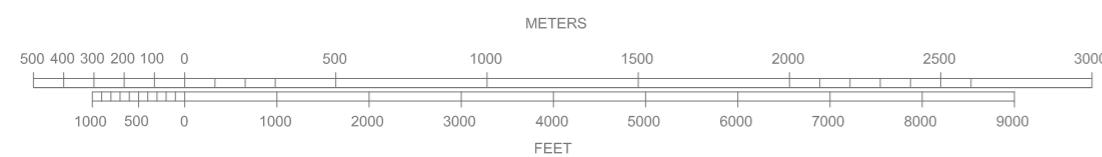

**WARNING**  
NUMEROUS OBSTACLES EXIST ON RIGHT SIDE OF THE TAKE-OFF FLIGHT PATH AREA DEFINED ON THIS CHART.

AMENDMENT RECORD		
NO	DATE	ENTERED BY