


**AIRCRAFT PARKING
DOCKING CHART - ICAO**

APRON ELEV
8 ft

TWR	118.1	118.450
	233.3	236.6
GND	121.9	275.8
APRON	121.65	317.450

BUSAN/Gimhae INTL

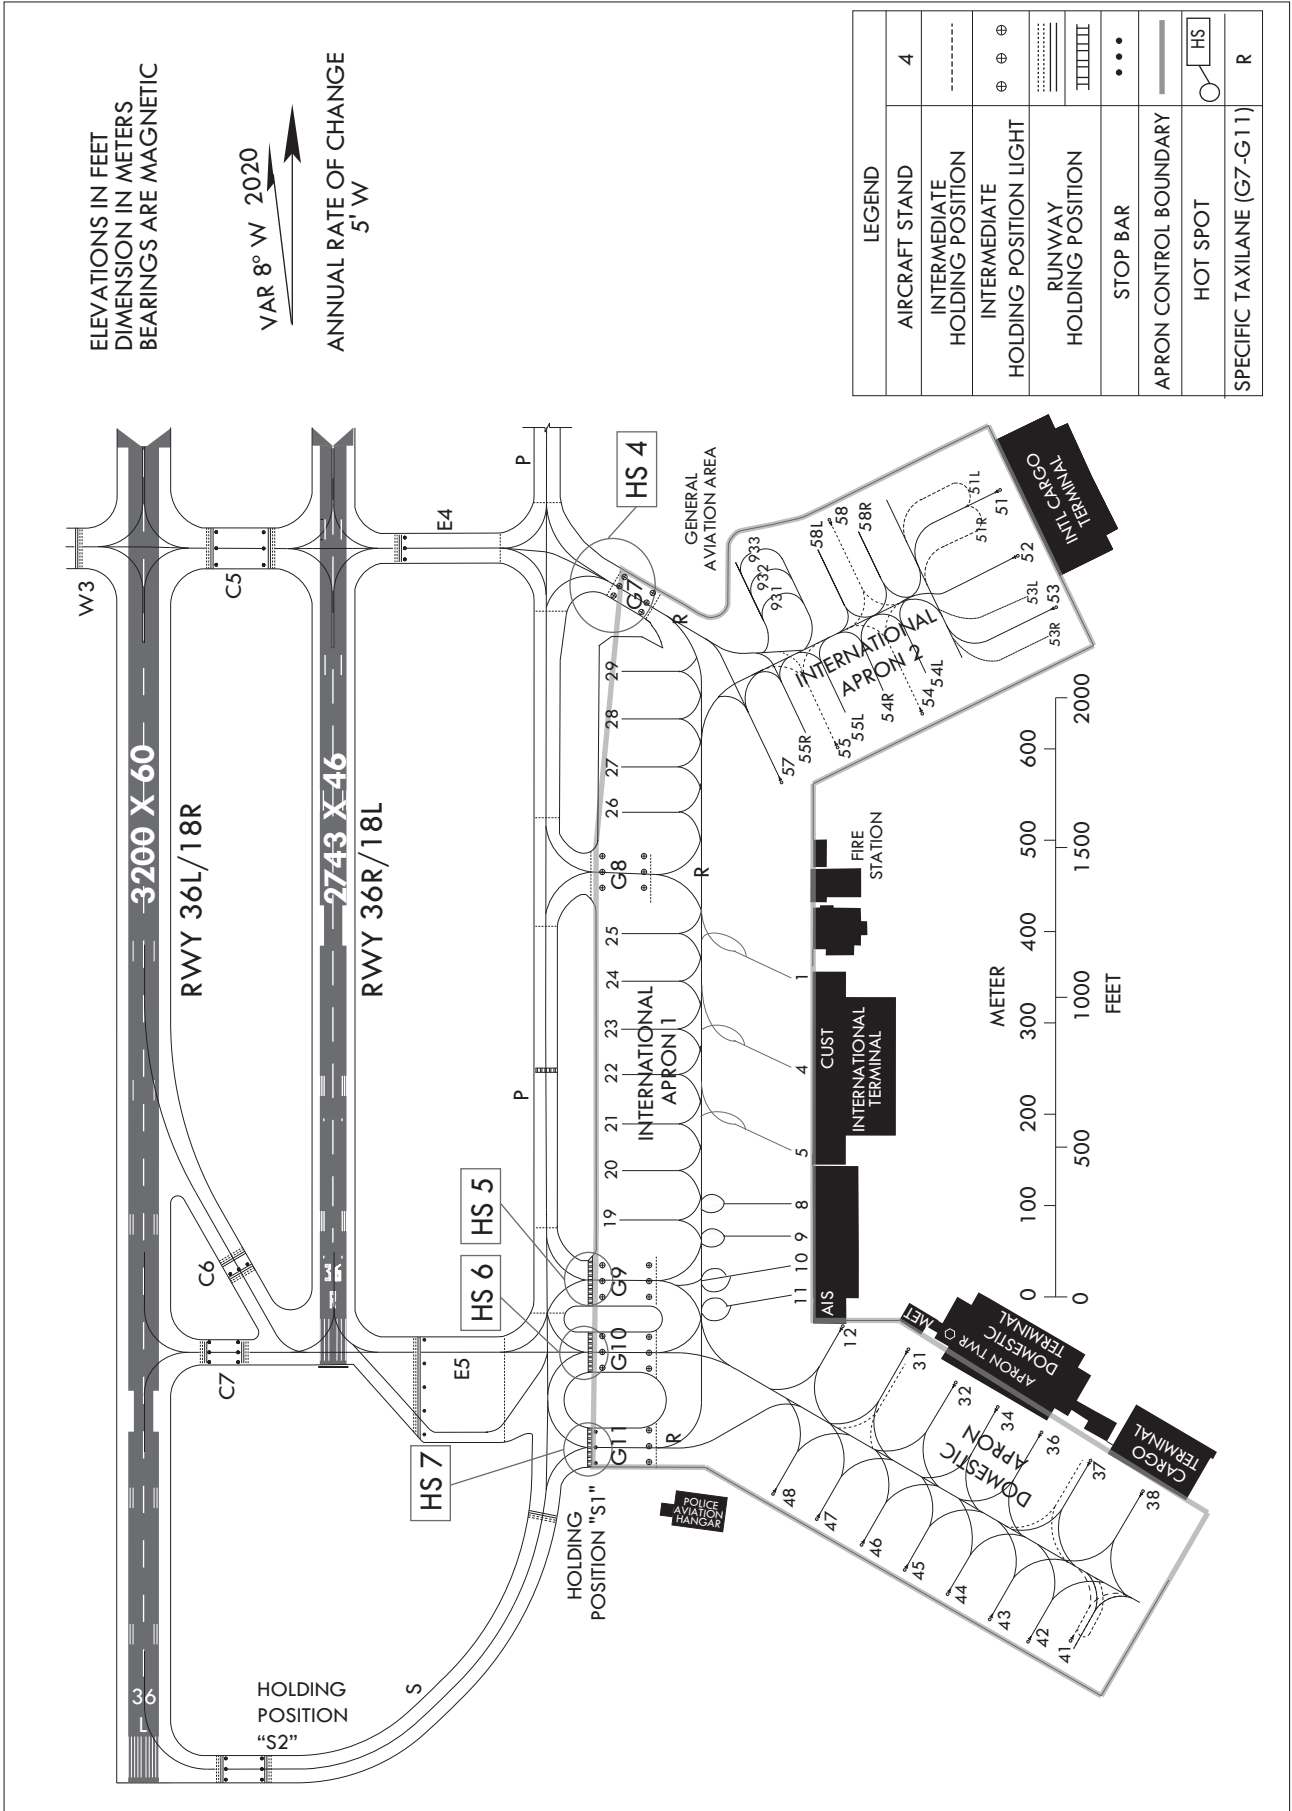

Change : Establishment of ACFT stand, lead in · out line(NR. 12) and Withdrawal of push-back line(NR. 931, 932).

TAXIWAY INFORMATION			AIRCRAFT STANDS	
TAXIWAY	WIDTH	STRENGTH		
P	30 m	PCN 81/R/C/W/T	1, 53	B747-400, A340-600
E1, E2, E3, E4, E5	30 m	PCN 81/R/C/W/T	4, 51, 54, 55	B747-400
S	30 m	PCN 62/R/B/W/T	5, 37	A350-900
C1, C2, C3, C4 C5, C6, C7	30 m	PCN 62/R/B/W/T	31, 58	B777-200
G7	23 m	PCN 69/R/B/W/T	45	B767-300ERW
G8	45 m	PCN 69/R/B/W/T	32, 43	B767-300
G9	78 m	PCN 69/R/B/W/T	36	A300-600, TU-204
W2	30 m	PCN 55/R/B/X/T	8, 9, 10, 11, 12, 19, 20, 21, 22, 23, 24, 25, 34, 38, 42, 47, 48, 51L, 51R, 52, 53L, 53R, 54L, 54R, 55L, 55R, 57, 58 58L, 58R	A321-200, B737-900
W3	45 m	PCN 55/R/B/X/T		
G10	44 m	PCN 62/F/B/X/T PCN 69/R/B/W/T	41	A321 NEO, B737-900ERW
G11	44 m	PCN 55/F/B/X/T	44, 46	B737-MAX9

APRON INFORMATION		REMARKS	
APRON	STRENGTH		
INTERNATIONAL 1	PCN 62/F/B/X/T		
DOMESTIC	PCN 57/F/A/X/T		
INTERNATIONAL 2	PCN 85/R/B/W/T		

STAND Number	AIRCRAFT Classification	Dimensions(m)*	REMARKS
931, 932, 933	Helicopter	16 x 16	AS-365, EC-155, AWV-139, S-76C, KA-32

* Dimensions means overall length x width

INS COORDINATES FOR AIRCRAFT STANDS(WGS-84)		
STAND NUMBER	Easting	Northing
1	35°10'25.69"N	128°56'44.55"E
4	35°10'22.90"N	128°56'44.89"E
5	35°10'20.12"N	128°56'45.24"E
8	35°10'18.30"N	128°56'45.10"E
9	35°10'16.92"N	128°56'45.43"E
10	35°10'15.69"N	128°56'45.58"E
11	35°10'14.25"N	128°56'46.11"E
12	35°10'13.30"N	128°56'48.74"E
19	35°10'17.50"N	128°56'37.69"E
20	35°10'18.98"N	128°56'37.50"E
21	35°10'20.46"N	128°56'37.31"E
22	35°10'21.95"N	128°56'37.12"E
23	35°10'23.43"N	128°56'36.93"E
24	35°10'24.92"N	128°56'36.74"E
25	35°10'26.40"N	128°56'36.54"E
26	35°10'31.10"N	128°56'36.39"E
27	35°10'32.55"N	128°56'36.20"E
28	35°10'34.00"N	128°56'36.01"E
29	35°10'35.46"N	128°56'35.82"E
31	35°10'12.86"N	128°56'51.48"E
32	35°10'11.61"N	128°56'53.51"E
34	35°10'10.92"N	128°56'55.39"E
36	35°10'10.14"N	128°56'57.35"E
37	35°10'09.69"N	128°56'59.81"E
38	35°10'08.34"N	128°57'01.60"E
41	35°10'02.85"N	128°56'59.81"E
42	35°10'03.30"N	128°56'58.18"E
43	35°10'03.83"N	128°56'56.31"E
44	35°10'04.56"N	128°56'54.32"E
45	35°10'05.29"N	128°56'52.33"E
46	35°10'06.01"N	128°56'50.37"E
47	35°10'06.62"N	128°56'48.62"E
48	35°10'07.15"N	128°56'47.17"E
51	35°10'43.74"N	128°56'50.99"E
51L	35°10'44.10"N	128°56'49.58"E
51R	35°10'42.55"N	128°56'50.77"E
52	35°10'41.51"N	128°56'52.08"E
53	35°10'39.81"N	128°56'54.00"E
53L	35°10'40.03"N	128°56'52.71"E
53R	35°10'38.83"N	128°56'53.63"E
54	35°10'35.46"N	128°56'48.11"E
54L	35°10'36.65"N	128°56'48.25"E
54R	35°10'35.87"N	128°56'46.74"E
55	35°10'33.92"N	128°56'45.12"E
55L	35°10'35.10"N	128°56'45.24"E
55R	35°10'34.33"N	128°56'43.74"E
57	35°10'32.82"N	128°56'43.03"E

DEICING PAD		
STAND NUMBER	WGS-84	ELEV(AMSL)
G8	35°10'28.65"N	8 ft
G9	35°10'14.68"N	8 ft
26	35°10'31.10"N	-
27	35°10'32.55"N	-

Change : Establishment of ACFT stand, coordinates(NR. 12) and Information of ACFT stand(NR. 931, 932).