


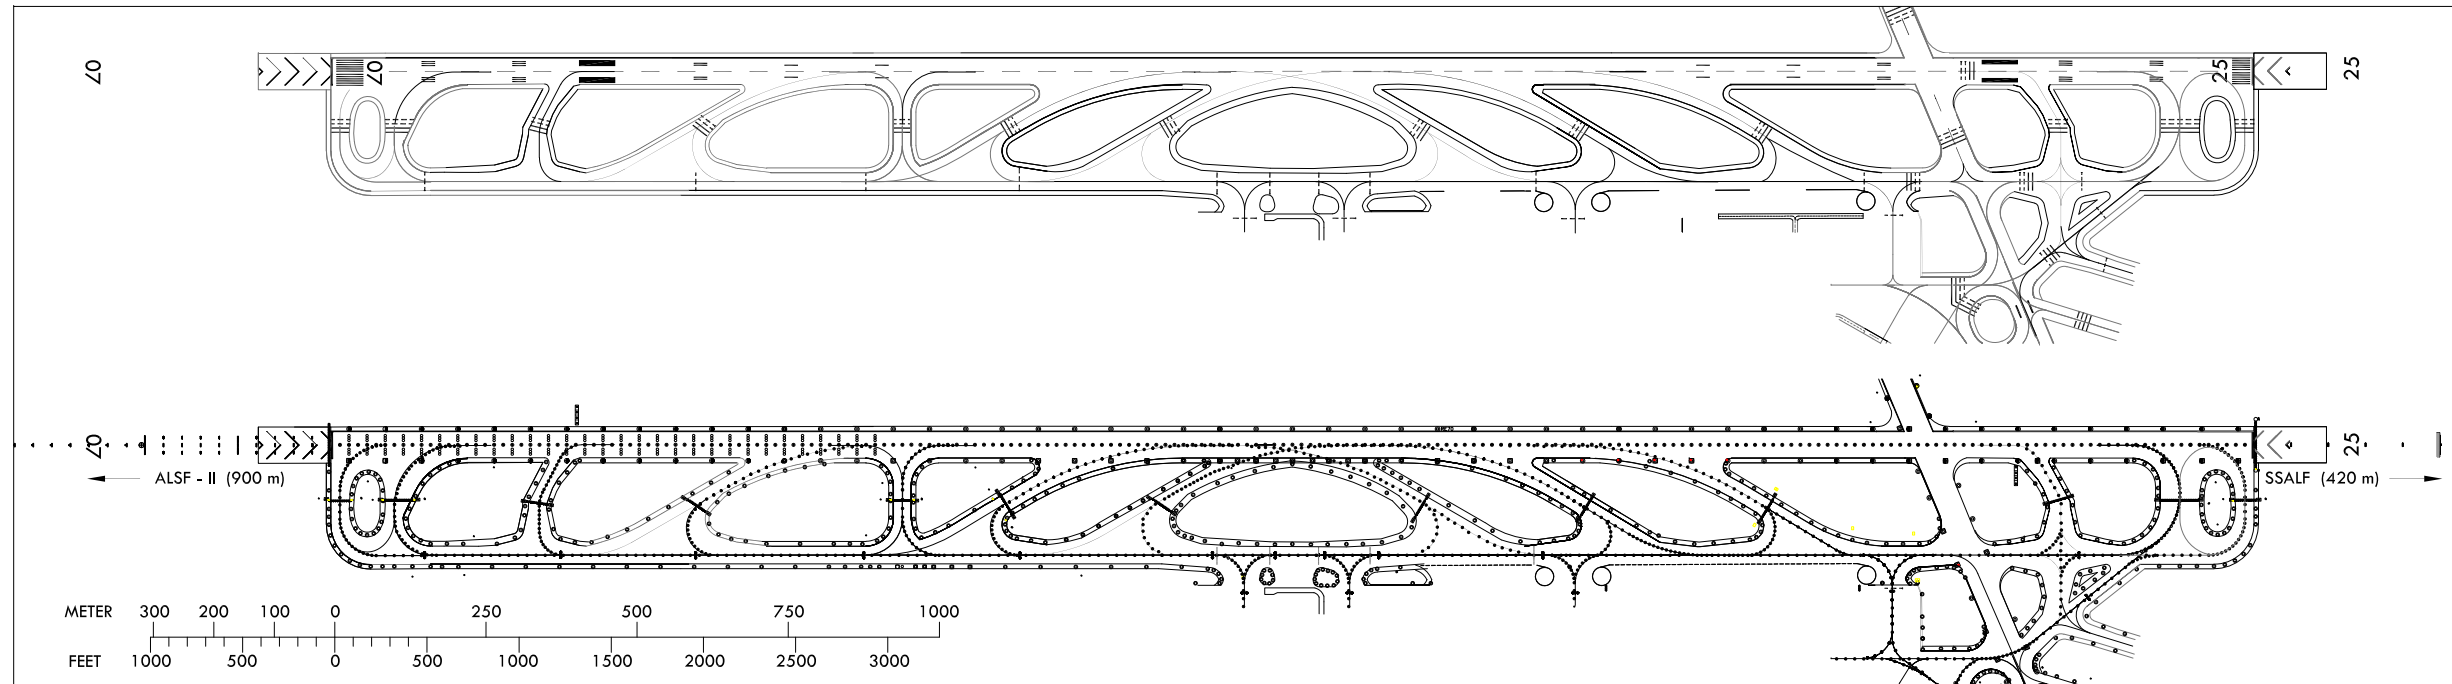

LIGHTING AND MARKING AIDS RWY 07/25 AND EXIT TWY



LIGHTING AND MARKING AIDS RWY 13/31 AND EXIT TWY

