


YEOSU / Yeosu

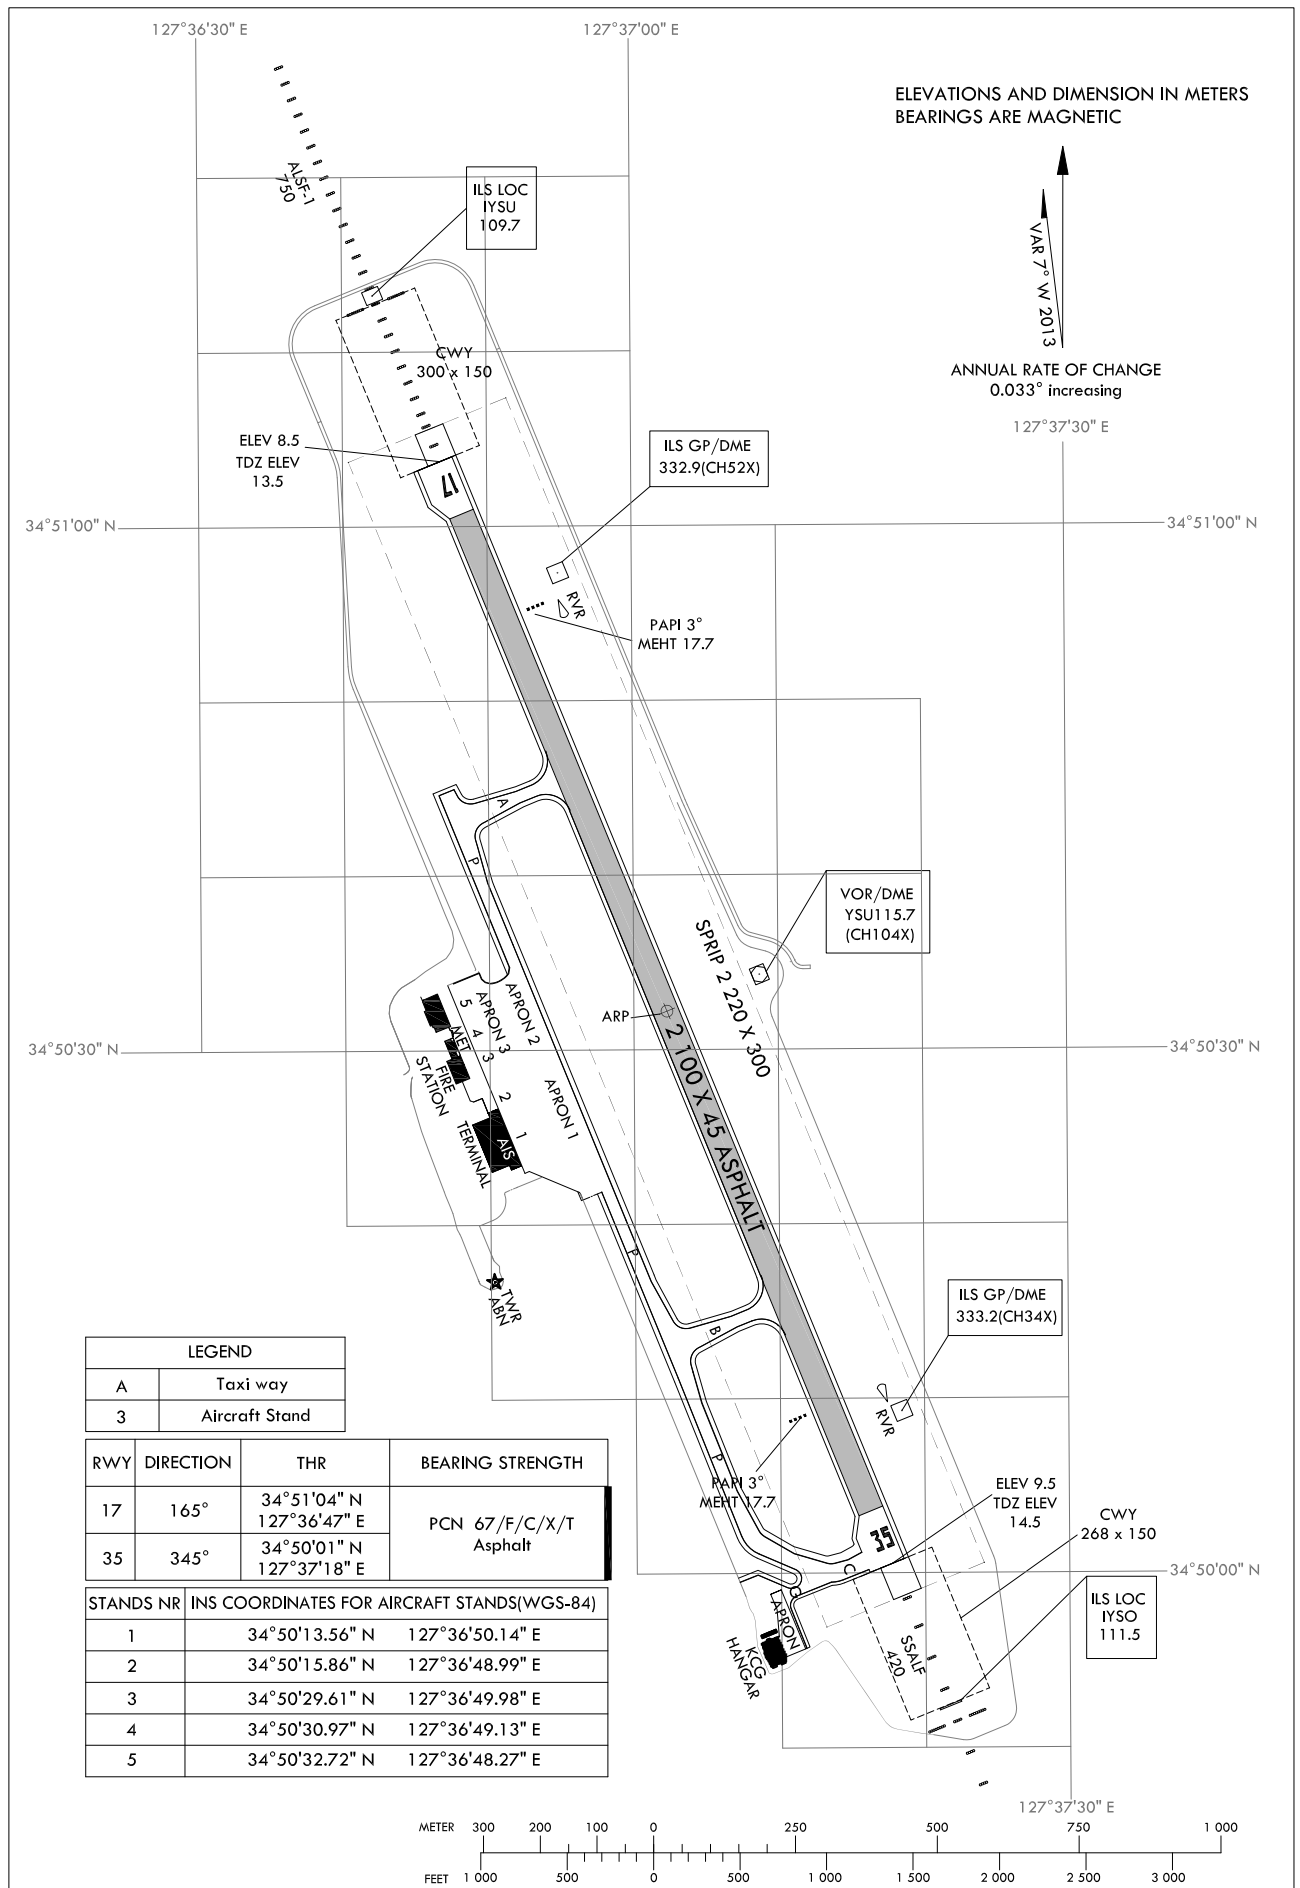


Change : RWY bearing strength information.

LIGHTING AND
MARKING CHART

YEOSU / Yeosu

MARKING AIDS RWY 17/35 AND EXIT TWY

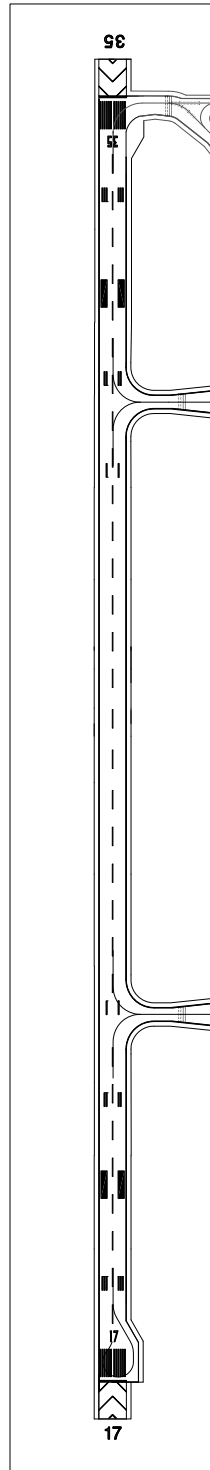

LIGHTING AIDS RWY 17/35 AND EXIT TWY

