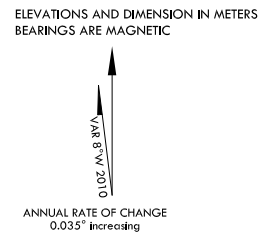




SEOUL / Incheon Intl

TAXIWAY A, D 30m WIDE CONCRETE PCN 86/R/B/X/T
TAXIWAY B, C 30m WIDE ASPHALT PCN 88/F/B/X/T
TAXIWAY M 30m WIDE CONCRETE PCN 85/R/B/W/T
TAXIWAY N 30 WIDE ASPHALT PCN 75/F/B/W/T
PAX Terminal and Concourse A VDGS equipped

LEGEND	
 WNG 112.9	VOR CHECK-POINT AND FREQUENCY
	Stop-bar light
	Runway Holding Position
	
R4	Taxi lane
	Gate
201	Remote stand
	Open Channel
	ATC service boundary
	Transfer of Control Point (TCP)
	Hot Spot

AIP AMDT 4/16

MARKING AIDS RWY 15R/33L,15L/33R,16/34 AND EXIT TWY

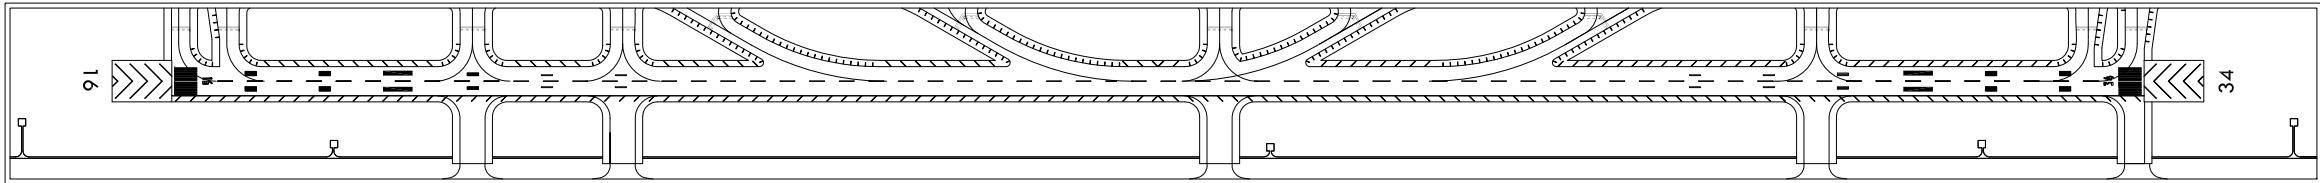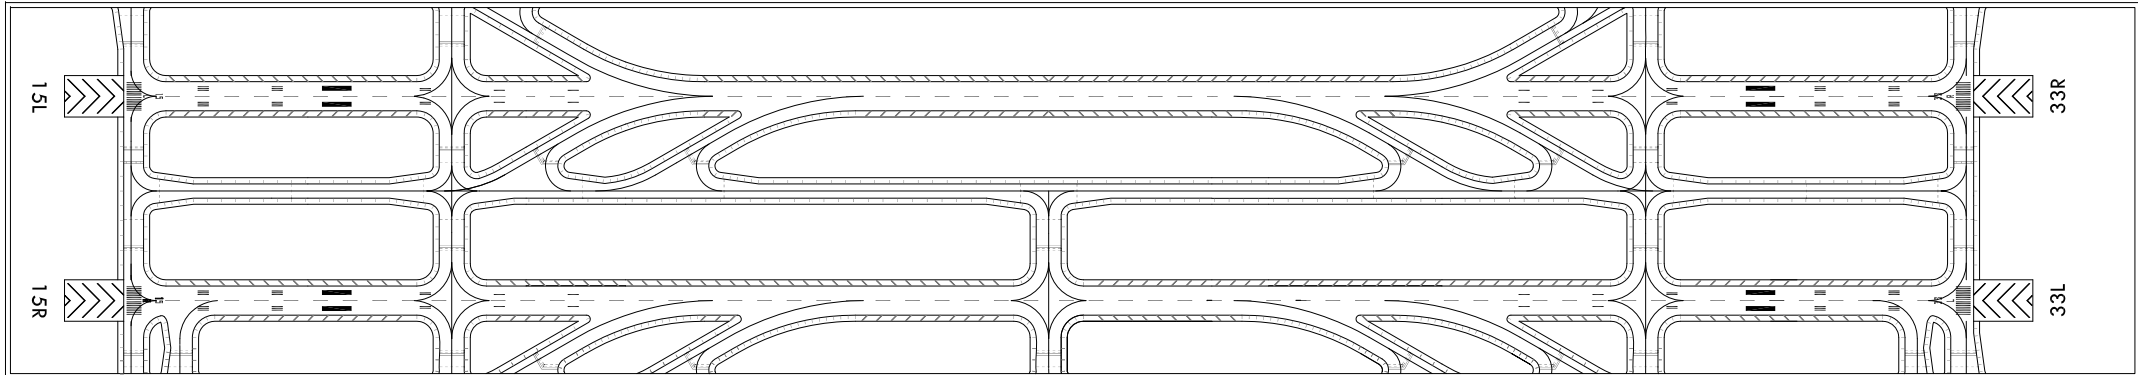

LIGHTING AIDS RWY 15R/33L,15L/33R,16/34 AND EXIT TWY

