


37°33'25" N
126°47'51" E

ELEV **18** m

TWR	118.05	118.1	240.9
GND	121.9	121.95	

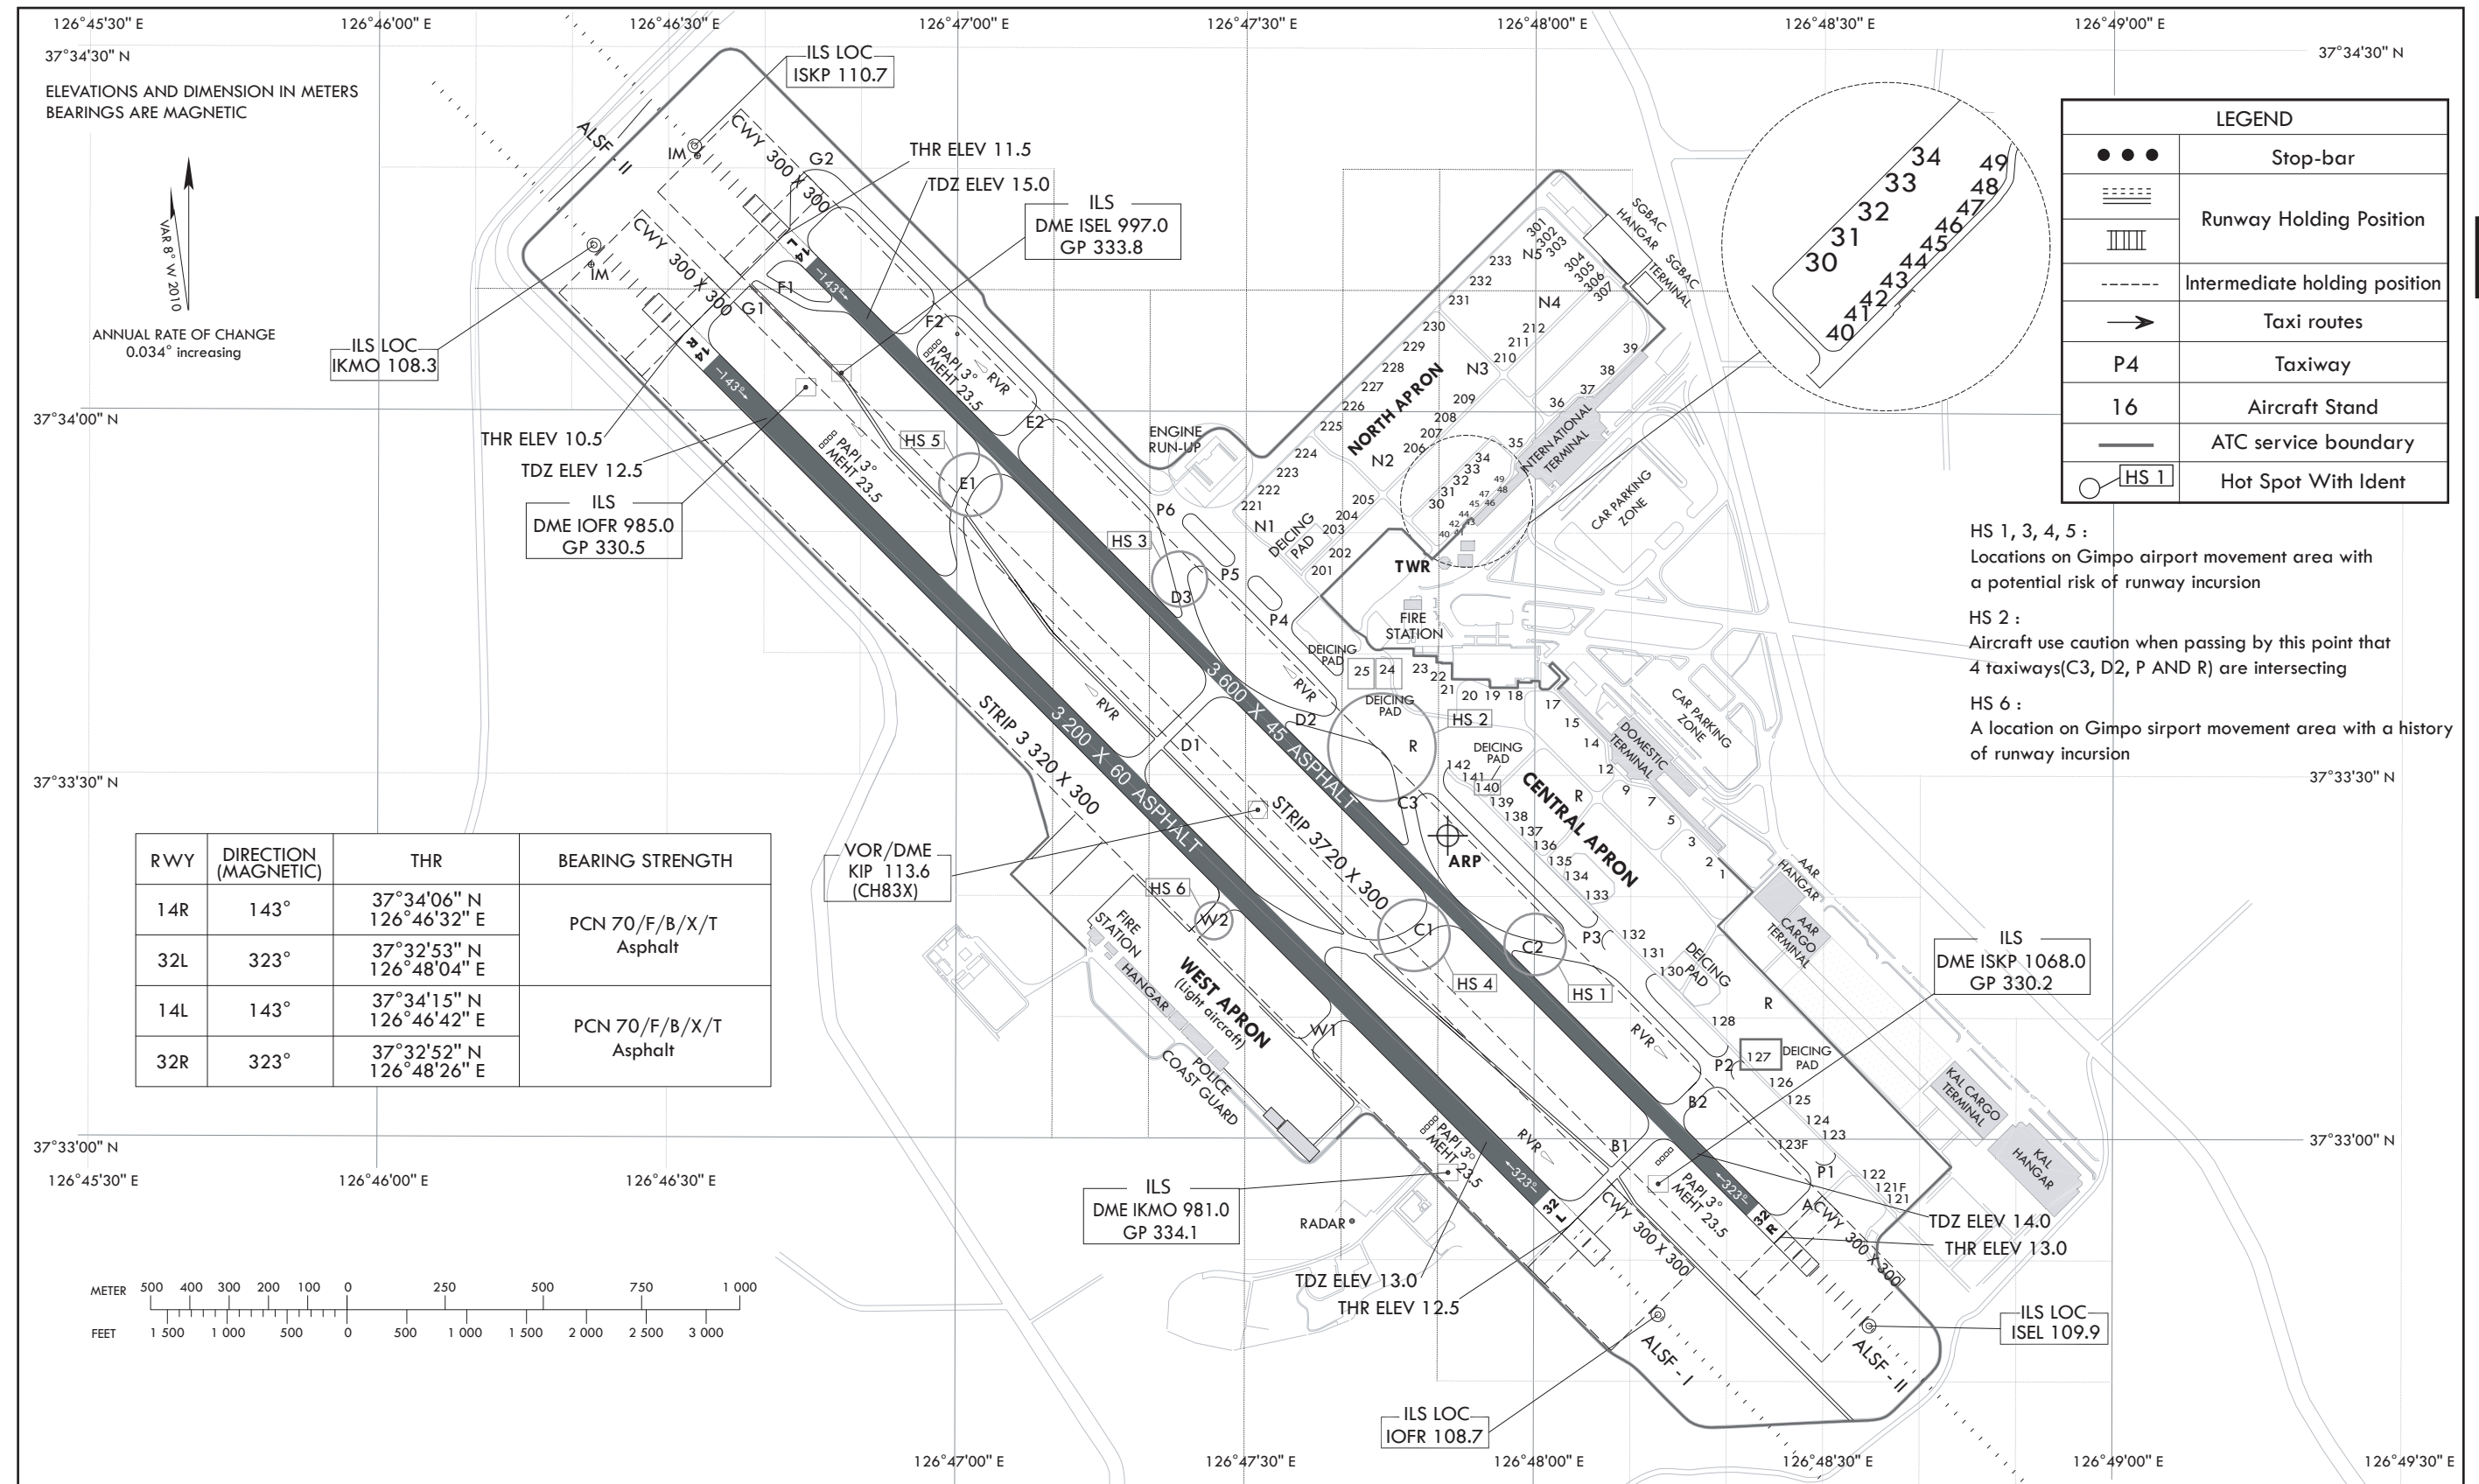


Change : Information of Terminal and Hangar and establishment of GSE lane.

LIGHTING AND MARKING CHART

SEOUL / Gimpo INTL

LIGHTING AIDS RWY 14R/32L AND 14L/32R AND EXIT TWY

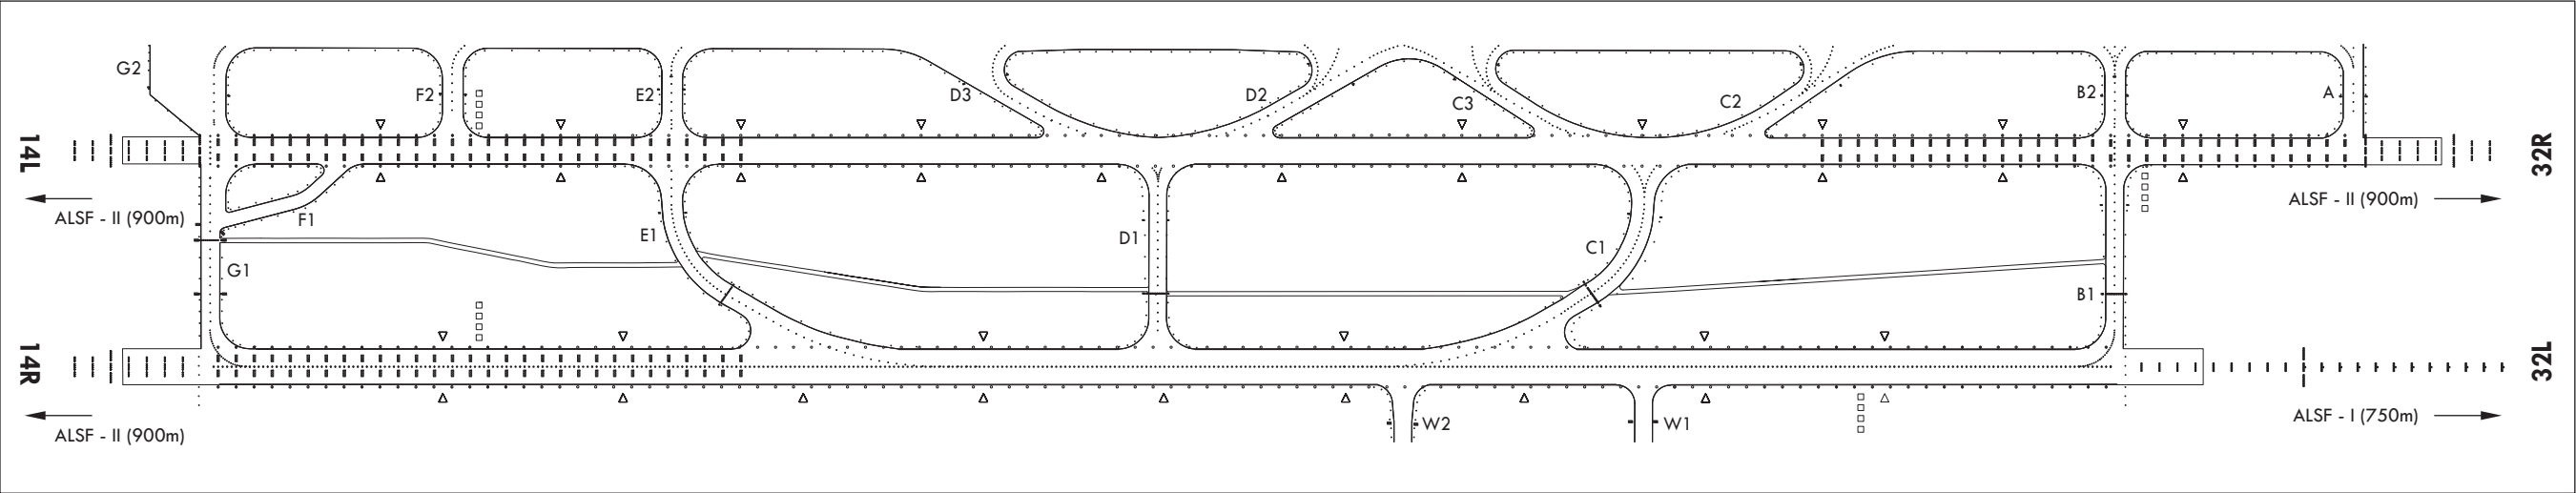

MARKING AIDS RWY 14R/32L AND 14L/32R AND EXIT TWY

